

CONTEMPORARY
LIVING
BY NOSTRA

TOWNHOMES



THE MAPLES

NOSTRA

Welcome to Contemporary Living at The Maples Greenvale



The Maples, Greenvale presents a new generation of contemporary homes aimed to re-define the way we live, setting a new benchmark in turn-key and hassle free living.

As part of this vision, Pask Group have joined forces with Nostra to bring you a selection of stunning 3 bedroom homes that provide a contemporary living solution perfect for savvy home buyers and investors.

Featuring an enviable list of turn-key and fixed price inclusions these homes provide a complete solution, so that you can move straight in! Well situated to enjoy everything that The Maples, Greenvale has to offer, Contemporary Living by Nostra is the perfect choice.

Greenvale Living

Complimentary to its premium Greenvale location, The Maples has been meticulously planned to create an unparalleled setting for your new home.


Inspired urban design offers buyers quality landscaping, generous open spaces and charming pocket parks, providing a truly amazing place to live.

Situated just over 26km from Melbourne's CBD is the thriving community of Greenvale. Steeped in a rich and diverse history, Greenvale has seen generations choose this beautiful location for their new home. The Maples is Greenvale's next inspiring chapter.

Residents of The Maples will have access to an enviable network of established amenities, including quality schools, public transport, landscaped parklands and a choice of local shopping precincts.



ARTIST IMPRESSION

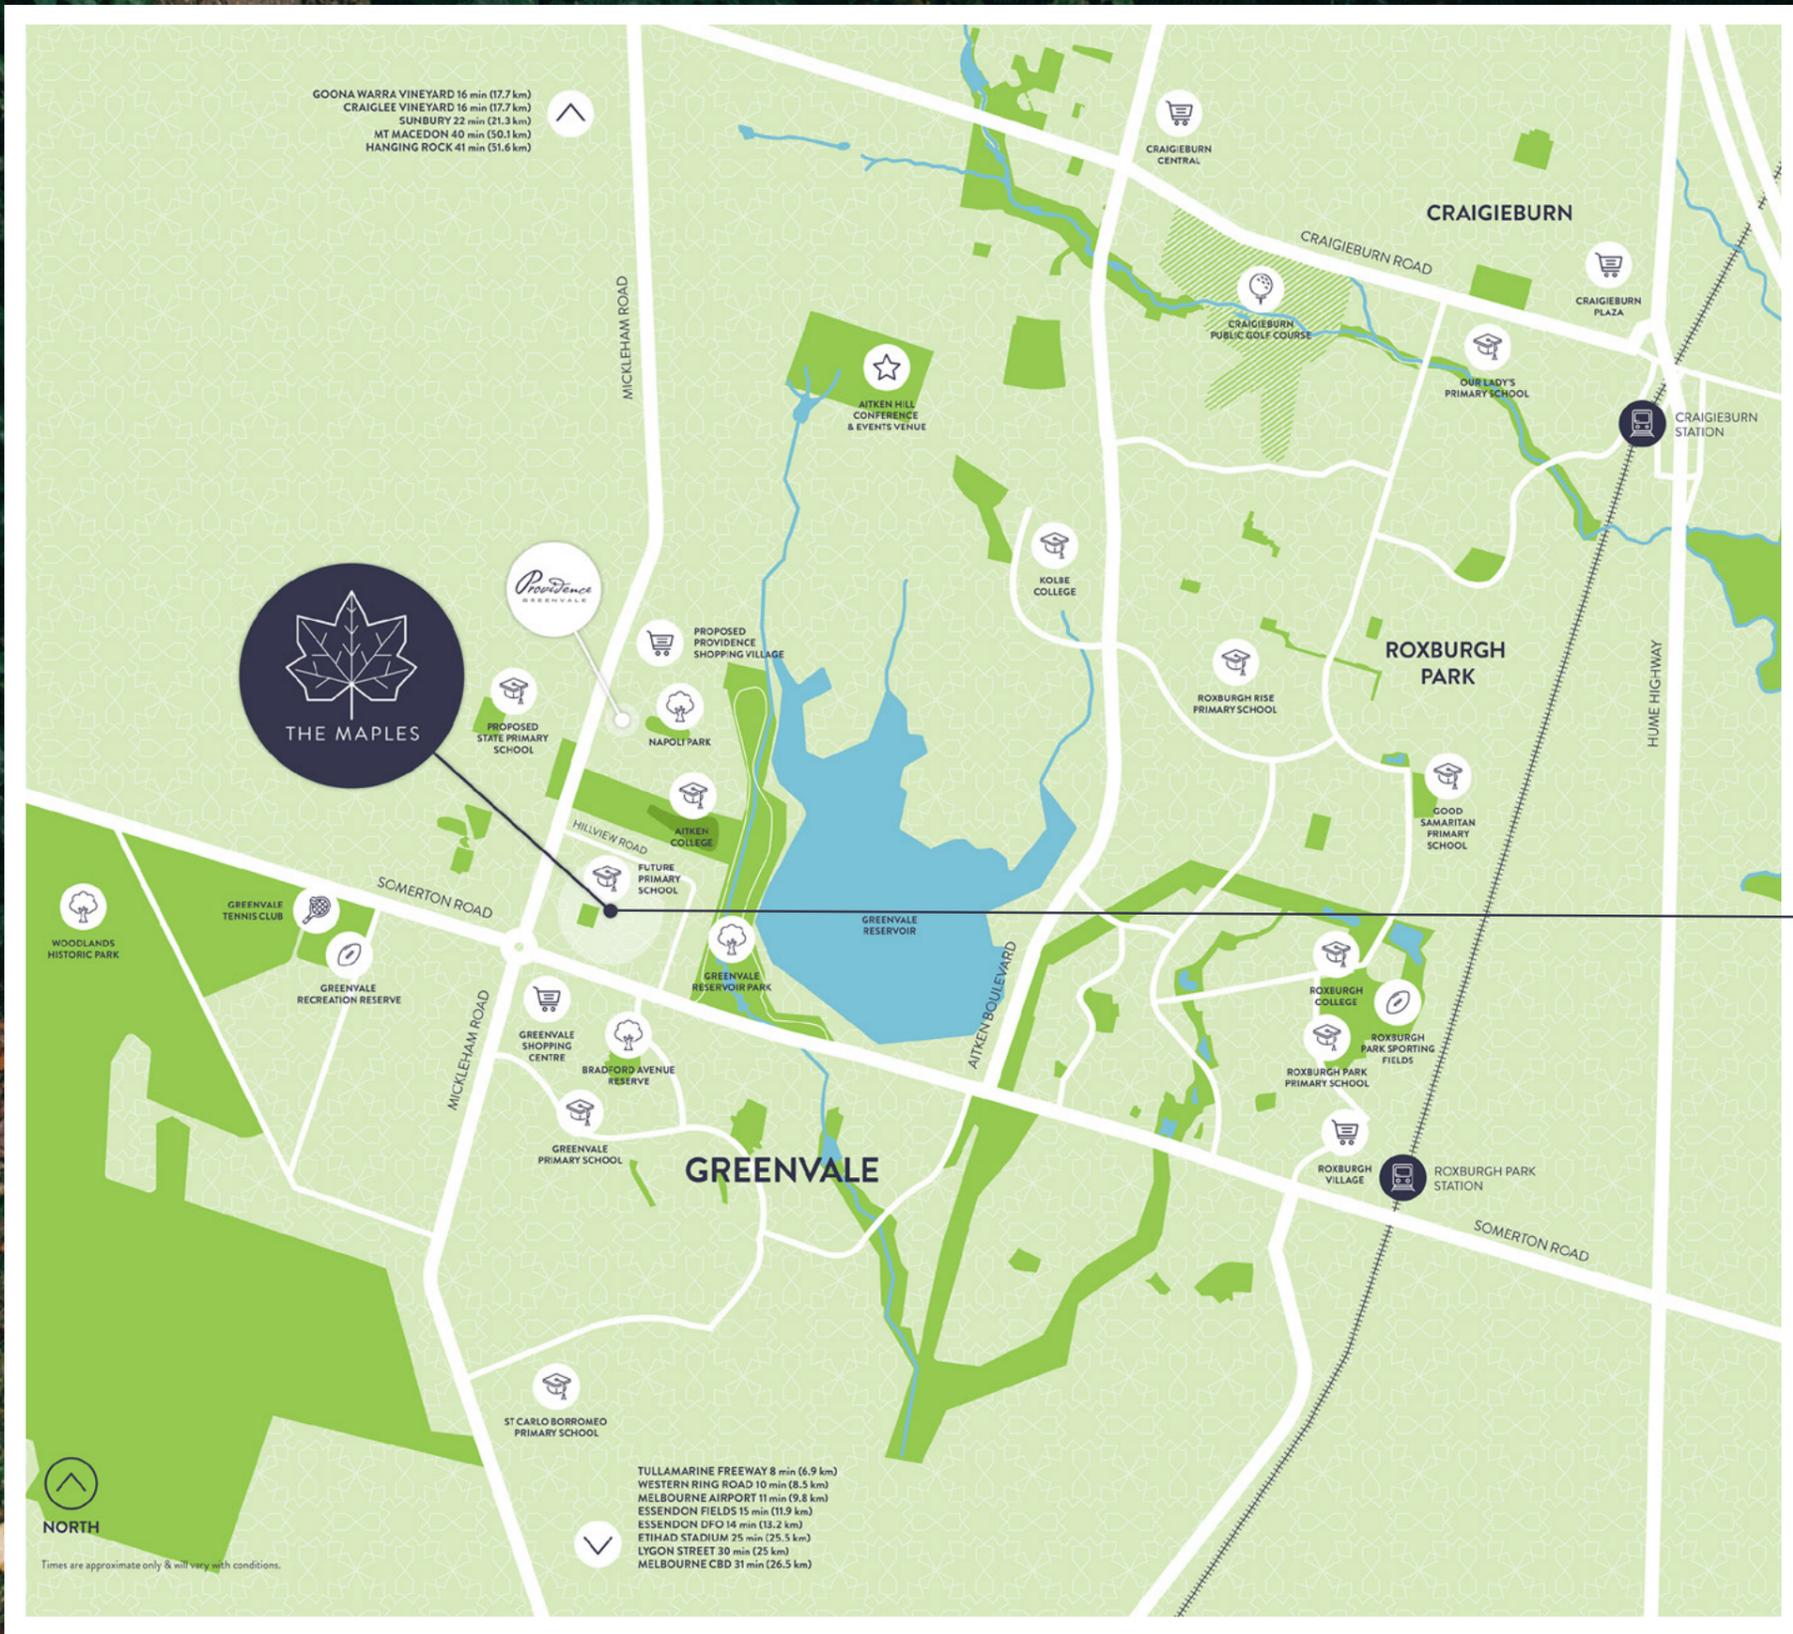

READY TO
MOVE IN.

CONTEMPORARY LIVING AT THE MAPLES

GREENVALE



THE MAPLES

Set within an established and attractive streetscape, your new home comes with a number of high quality inclusions inside and out, including the driveway, fencing, front and rear landscaping, plus much more.

Front & rear low maintenance landscaping

2590mm high ground floor ceilings

Stainless steel appliances including dishwasher

Fencing to all side and rear boundaries of home

Stunning streetscape

Flooring throughout the home

Letter box, clothesline and much more!

GREENVALE


CONTEMPORARY LIVING AT THE MAPLES

THE MAPLES GREENVALE FLOORPLAN.

Floorplan variation | Lot 677, 681

3 2 2

REFER TO INDIVIDUAL FLOOR PLANS

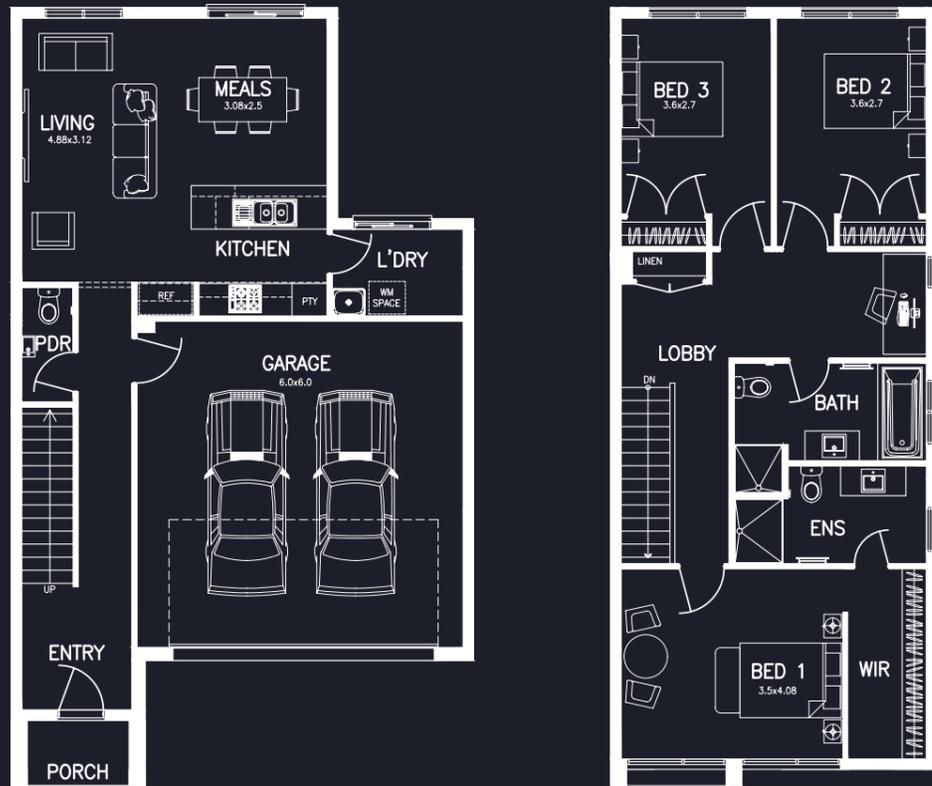

CONTEMPORARY LIVING AT THE MAPLES

GREENVALE

Floorplan variation | Lot 682

3 2 2

REFER TO INDIVIDUAL FLOOR PLANS




GREENVALE

CONTEMPORARY LIVING AT THE MAPLES

Floorplan variation | Lot 678, 680

3 2 2

REFER TO INDIVIDUAL FLOOR PLANS

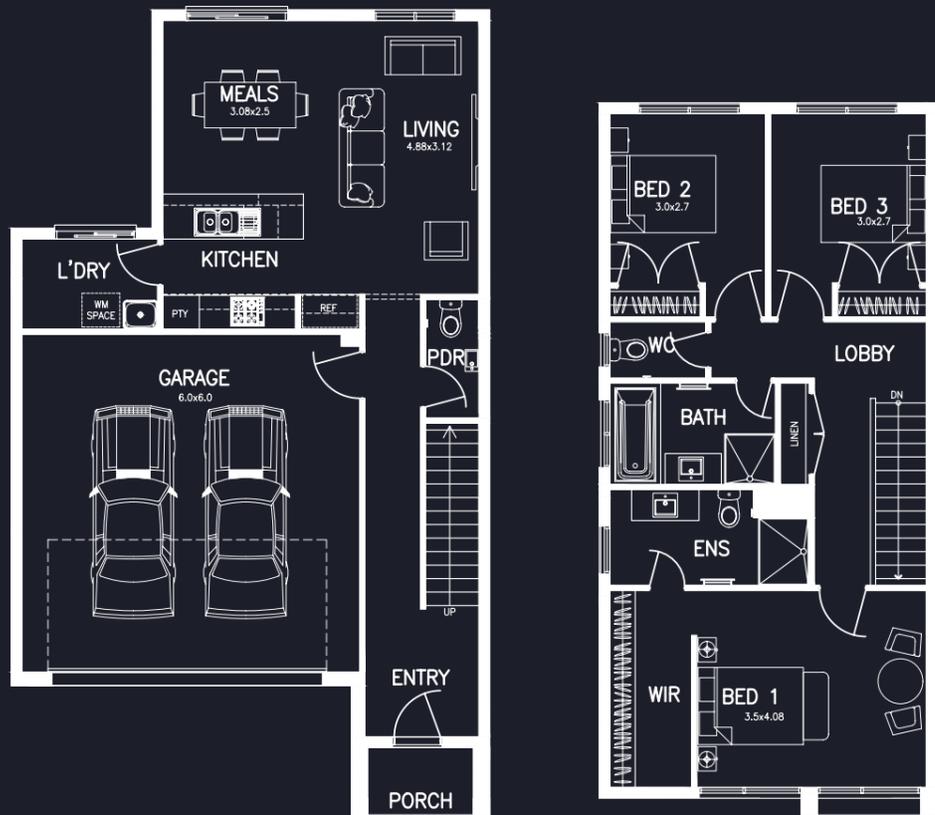

Floorplan variation | Lot 676

3 2 2

REFER TO INDIVIDUAL FLOOR PLANS



YOUR STANDARD TURN-KEY INCLUSIONS

GENERAL

- ▶ 25 year structural guarantee
- ▶ Dwelling constructed independently

CONNECTIONS

- ▶ Garden taps/Front and rear
- ▶ Stormwater drains
- ▶ Sewer drains
- ▶ Electricity, gas and water connections
- ▶ Fibre Optic wiring - up to 2 data points to home for television, data and phone-points to central garage point (does not include installation of Hub or final connections)
- ▶ All connections exclude consumer connection fees and utility account opening fees

FOUNDATIONS

- ▶ Fixed Site Costs (Rock Included and retaining walls if required for permits and certificate of occupancy only - not landscaping)
- ▶ Engineered minimum 25mpa concrete slab

FRAMING

- ▶ Stabilised pine "MGP10" wall frames with LVL lintels and beams
- ▶ Engineered designed roof trusses

CEILINGS

- ▶ 2590mm height for single storey and ground floor of double storey designs with 2400mm for upper levels
- ▶ 90mm cove cornice throughout

WINDOWS

- ▶ Aluminium windows with clear glazing
- ▶ Keyed Locks to all windows
- ▶ Flyscreens to all openable windows
- ▶ Holland Blinds to all windows (excludes doors)

FACADE

- ▶ Facade as noted in approved architectural drawings

EXTERNAL CLADDING

- ▶ VBA compliant cladding

ROOF PLUMBING/TILES

- ▶ COLORBOND fascia, gutter, downpipes and cappings with concrete roof tiles
- Note: Certain designs are zinc flat deck specific

INSULATION/6 STAR

- ▶ Sisalation wall wrap
- ▶ R1.5 wall batts to external walls
- ▶ R2.5 insulation wool to ceiling cavity of living areas
- ▶ Gas solar hot water unit (note: when an estate requires recycled water connection a Gas continuous flow hot water unit will be supplied)

GARAGE

- ▶ Panel lift COLORBOND Garage door with 2 hand held and 1 wall mounted remote control

STAIRS

- ▶ Half Height plastered wall Balustrade
- ▶ MDF treads and risers with carpet (plan specific)

DOORS/FURNITURE

- ▶ Entry: 2040mm x 820mm Solid core door with Trilock entrance set
- ▶ Internal: 2040mm high Flush panel doors with Gainsborough (Brushed Chrome) passage handles and air cushioned door stops
- ▶ Chrome knob to robe cupboards

SKIRTING/ARCHITRAVES

- ▶ 67mm x 18mm Primed MDF skirting and architraves
- ▶ Tiled Skirting 100mm to wet areas

SHELVING

- ▶ Robes: x 1 shelf with chrome hanging rails
- ▶ Pantry: x 4 shelves
- ▶ Linen: x 3 shelves

ELECTRICAL

- ▶ Safety switches (residual current devices)
- ▶ Direct wired smoke detectors
- ▶ LED downlights to down stairs Meals, Kitchen, Hallway, Family with Batten holders to remainder
- ▶ 1 x Rear flood light
- ▶ Exhaust fans to areas with no openable window
- ▶ 1 x Double powerpoint to each room (refer to Electrical Plans)
- ▶ 1 x Television and phone point (refer to Electrical Plans)

HEATING AND COOLING

Flat Roof Design (Refer To Project Plans)

- ▶ Split System to kitchen/ meals and living area
- ▶ Heating panels to all bedrooms

Pitched Roof Design (Refer To Project Plans)

- ▶ Gas ducted heating with thermostat (number of points and unit size are floorplan specific)

TOILETS

- ▶ Dual flush cisterns with Vitreous China pan
- ▶ Toilet roll holders

BATHROOM/ENSUITE

- ▶ Full floating laminate cabinets and 20mm edging to stone benchtops
- ▶ Vitreous china designer basins with chrome flick mixers
- ▶ White acrylic bath tub with chrome outlet and tap set with shower head and shower screen (floorplan specific)
- ▶ Polished edge mirrors (size is width of vanities x 950mm high)
- ▶ Pre-formed shower base to all showers (refer to plans for size)
- ▶ Framed pivot door screen to all showers
- ▶ Wall mounted shower on rail with chrome mixer
- ▶ Double towel rail holder
- ▶ Designer pull handles

KITCHEN

- ▶ Australian made kitchen
- ▶ Laminate panels and doors and benchtops
- ▶ Overhead cupboard including wine rack above fridge space
- ▶ Feature shelves above bench
- ▶ 20mm edging to stone benchtops
- ▶ Double end bowl stainless steel sink with chrome mixer
- ▶ Designer pull handles

APPLIANCES

- ▶ 600mm stainless steel Smeg:
 - ▶ Built-in Oven
 - ▶ Gas Cooktop
 - ▶ Concealed Undermount Rangehood
 - ▶ Dishwasher

LAUNDRY

- ▶ 45L stainless steel tub with metal cabinet and chrome mixer

FLOOR COVERINGS

- ▶ Ceramic floor tiles (450mm x 450mm) or timber laminate (please refer to standard floorplan for locations)
- ▶ Ceramic floor tiles (450mm x 450mm) to bathroom, toilet, ensuite and laundry
- ▶ Carpet to remainder (refer to standard plans)

WALL TILES

Ceramic wall tiles to:


- ▶ Above kitchen bench including behind feature shelving
- ▶ 2000mm to shower walls
- ▶ Bath edge to floor
- ▶ 400mm above bathtub

PAINT

- ▶ Dulux 3 coat Washable Low Sheen Acrylic to all Walls
- ▶ Dulux 2 coat Flat Acrylic to all Ceilings
- ▶ High Gloss Enamel to all interior wood work and doors
- ▶ Dulux Weather Shield to all exterior woodwork

EXTERNAL

- ▶ Concrete driveway (as per plan)
- ▶ Full front and rear landscaping with drought resistant plants with pebbles and mulch
- ▶ Fencing to all boundaries to developers requirements including wing gate where required (refer to plans)
- ▶ Letterbox
- ▶ Clothesline (All external works to builders discretion)

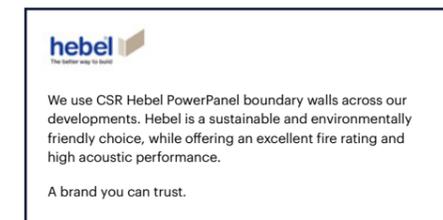

Interior styling at your fingertips

Your choice from two stunning colour schemes



01

MODE COLOUR SCHEME

The Mode interior design scheme offers a neutral and earthy colour palette - designed to create a calm and relaxed space. Timber textures establish a unique and contemporary style, with warm and inviting undertones. The 'Mode' colour scheme becomes the perfect designer palette for any furniture and decor items for the home.

PREMIUM TEXTURES

Please refer to complete colour boards, inclusions and colour selection document for full details.

STUNNING FINISHES



02

LUXE COLOUR SCHEME

With an array of muted and moody greys alongside white and natural timbers - The Luxe Interior design scheme creates a light, modern and timeless finish. Statement pieces such as; colourful artwork, ornaments and treasured possessions will assist in creating a unique and harmonious home design for years to come.

GREENVALE

CONTEMPORARY LIVING AT THE MAPLES


Why Nostra



24/7 Service through our dedicated online client portal



24/7 Emergency RACV home assist for the first 12 months after you move in for further peace of mind

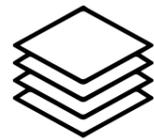

More timber in our frames and stronger slabs that exceed industry standard



High quality materials from trusted brands



A strong level of inclusions from the start



All backed by a 25 year structural guarantee!

A joint partnership

NOSTRA

BUILDER
NOSTRA

Specialising in modern turn-key living, Nostra have been building outstanding homes throughout Melbourne suburbs since 2006. Nostra maintains a focus on creating affordable homes that exceed the industry standard using only quality products that stand the test of time. With a high level of standard finishes, Nostra's Contemporary Living options stand out for value without compromising on quality.

PASKGROUP™ | **50** FIFTY YEARS

DEVELOPER
PASK

Established in 1969, our reputation is built on consistently delivering premium residential communities in Queensland and Victoria. We have evolved beyond greenfield developments into retail, commercial, medium-density housing and boutique apartment projects. Our legacy is a proud one with over 100 successful developments that thousands of Australians are delighted to call home.

As a family-owned and operated business, we have stayed true to the vision of our founder, Nev Pask, fostering a culture that promotes excellence and commitment to quality. Our customers buy with confidence, knowing that half a century of experience is invested in every development to create communities for generations.



THE MAPLES

GREENVALE

PROUDLY DEVELOPED BY

PASKGROUP | **50** FIFTY YEARS



Call 03 9684 8118

themaples@oliverhume.com.au

980 Mickleham Road, Greenvale
VIC, 3059

Disclaimer: House and land sold separately. Nostra Homes and Developments Pty Ltd acts as the builder of the home only. Buyers must enter into a separate contract with the land developer for the purchase and development of the land. Buyers should review the land and building contracts carefully, make their own inquiries and obtain independent advice before proceeding with any investment. Any investment will be subject to the terms of any contract of sale and formal disclosure statements. Maps, plans, images, illustrations and information are intended to be indicative only, are not to scale and are believed to be correct at the time of publication but may change at any time without notice. Maps, plans and images contained in this document may depict fixtures, finishes and features such as furnishings and landscaping which are not included in the project designs and are not supplied by NPD Management Pty Ltd ACN 088 099 254, its related bodies corporate, their officers, employees, and agents (Pask Group). Accordingly, any prices do not include the supply of those items. Images may depict upgraded options and not the standard specifications. Actual specifications may vary and will be set out in any sales contract. For detailed pricing and specifications please contact the sales agent. Pask Group reserves the right to substitute fixtures and finishes for the same or better quality at its discretion and may alter its suppliers at any time without notice. Pask Group or Nostra Homes and Developments Pty Ltd reserves the right to withdraw or alter any package at any time without notice at its absolute discretion. Estimated costs for the package are indicative only and other costs and fees are payable, including but not limited to: transfer/ stamp duty, settlement/registration fees, legal/conveyancing fees, finance costs, site works, engagement of any consultants, approvals, connection for services and variations. All imagery on this brochure is for illustrative purposes only. Final drawings are subject to developer and council approval; refer to the contract documentation for further details. Reference to expected completion timeframes are provided as a guide only. Actual completion dates may vary due to market and weather conditions, delays in approvals or other factors. Pask Group and Nostra Homes and Developments Pty Ltd reserve the right to amend specification and price without notice. The First Home Owners Grant is a Government incentive and is subject to change. This document has been prepared in good faith and with due care. No warranty or representation (implied or express) is given as to the accuracy, reliability or completeness of the information contained in this document. To the extent permitted by law, Pask Group excludes all liability for any inaccuracies in, or incompleteness of, the information included in this document or for any loss or damage (including special, indirect, or consequential loss or damage such as loss of revenue or profit) to any person which arises as a result of any use of or reliance on the information contained in this document or otherwise in connection with it.

NOSTRA