



TOWNHOMES

Redefine the way you live
in Redstone, Sunbury



Redstone.

Discover the charm of townhome living in Redstone.

The next-generation of contemporary homes at Redstone aim to redefine the way you can live, setting a new benchmark in flexible, light-filled and low maintenance living spaces.

As part of this vision, Nostra has partnered with Villawood Properties to bring you a selection of stunning turn-key homes that provide a contemporary living solution for first home buyers, downsizers or someone looking for a low maintenance, modern lifestyle.

Featuring an attractive list of fixed price inclusions along with a modern and architecturally designed street appeal, these homes are sure to impress.

“

The Nostra Homes team and I are dedicated and driven to deliver a premium level of service at every step of your Nostra Homes journey”



Anthony Caruana
Founder



Artist Impression

Life on the Hill.

Redstone is more than just bricks and mortar. Community, convenience and connectivity are the key focus as well as utilising and enhancing the stunning landscape. Giving you an exclusive master planned community that you can call home.



Club Redstone
exclusive for residents



8 min
to Sunbury train station



Jacksons Creek
nearby and multiple parks



Primary and Secondary
school options available



Siteplan.



Illustrations are indicative and should be used as a guide only.
Siting is not to scale and may differ to final built forms.




Choose your design.

We provide you with the freedom to choose between a 3 or 4 bedroom design to find the perfect home that aligns with your lifestyle and budget.

Lot 1052

20sq

  
4 2.5 1



Lot 1053

19sq

  
3-4 2.5 2



Lot 1054

19sq

  
3-4 2.5 2



Lot 1076

19sq

  
3-4 2.5 2



Lot 1077

19sq

  
3-4 2.5 2



Lot 1078

20sq

  
4 2.5 1




Capri 20

Lot 1052, 1078
House Size 20sq


4


2.5


1

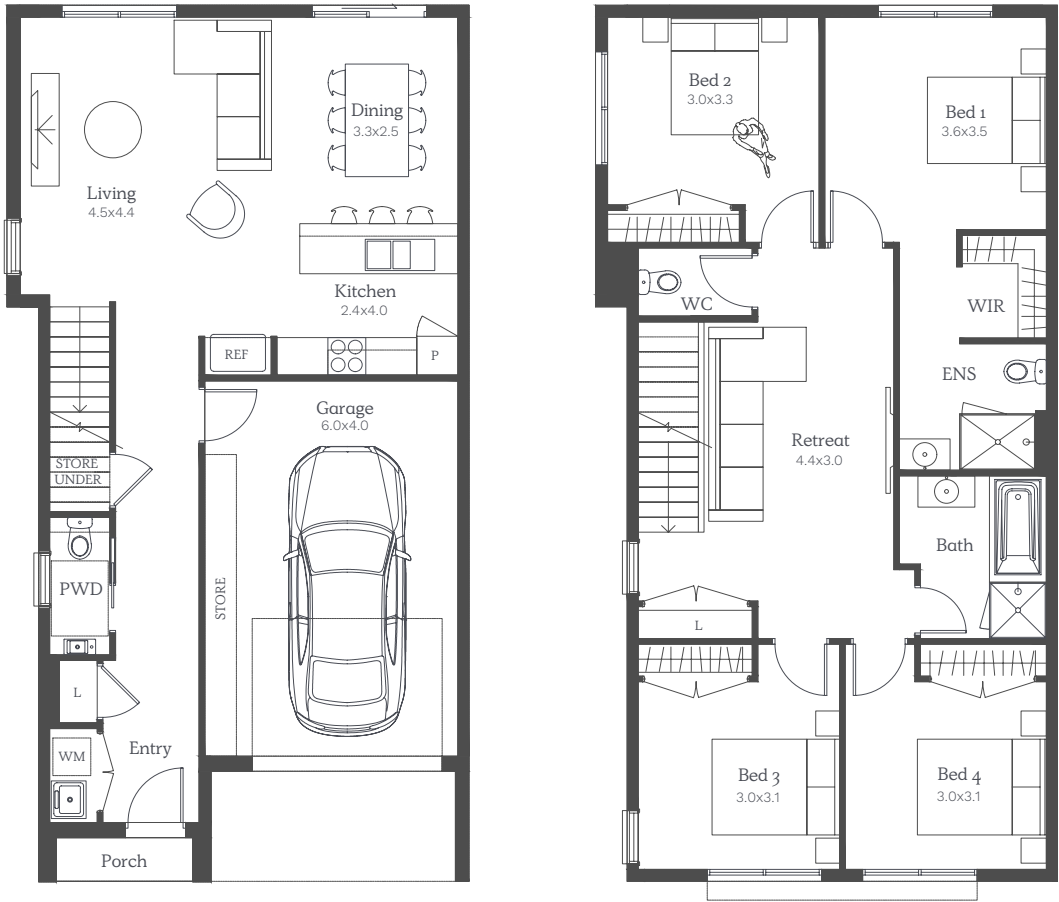

Images, floorplans and measurements are for illustrative purposes only. Plans are not to scale and may differ from final built forms. Your contract of sales will set out all binding terms and property information. Any changes to the floorplan will incur an additions cost. Refer to contract drawings for final floorplans and landscaping plans.

Capri 19


Lot 1053, 1054, 1076, 1077
House Size 19sq


4


2.5


2

3 bedroom option available

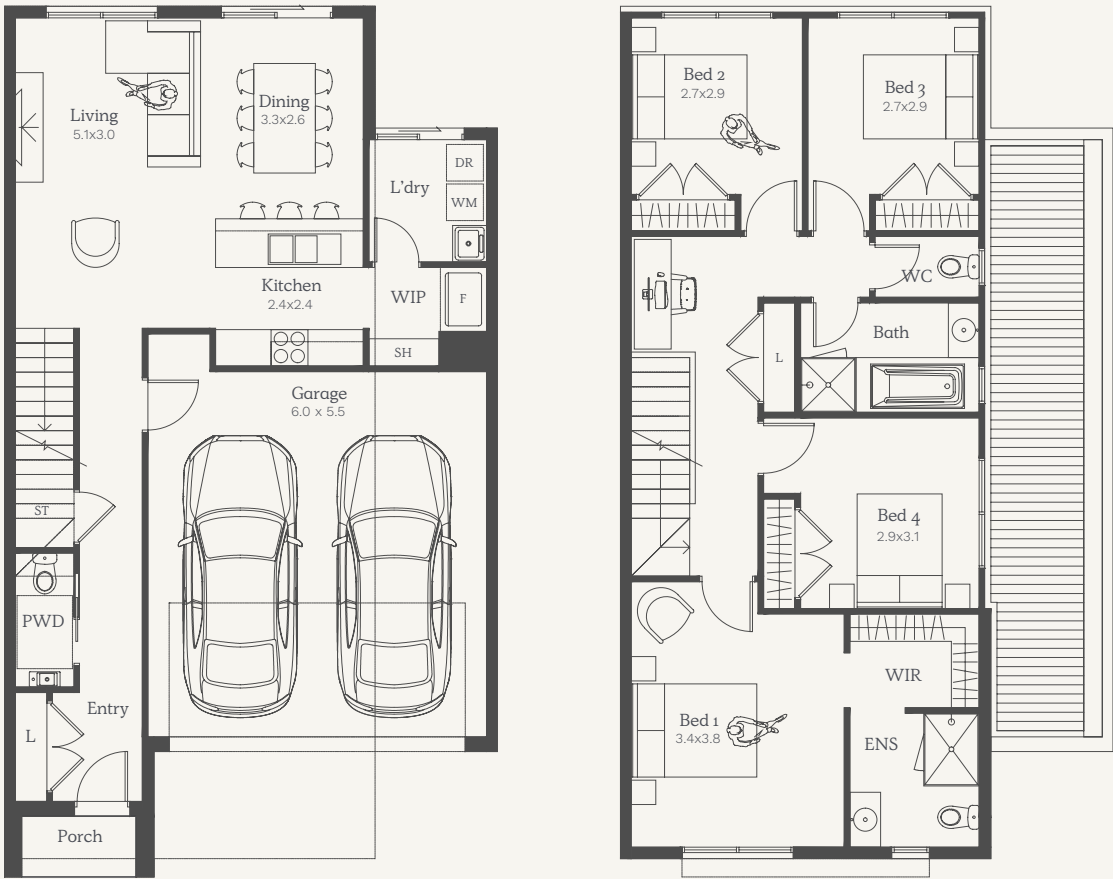

Images, floorplans and measurements are for illustrative purposes only. Plans are not to scale and may differ from final built forms. Your contract of sales will set out all binding terms and property information. Any changes to the floorplan will incur an additions cost. Refer to contract drawings for final floorplans and landscaping plans.

Inclusions

General	
Guarantee	25 year structural guarantee
Construction	Dwelling constructed independently

Connections	
Taps	Garden Tap
Stormwater	Stormwater drains
Sewer	Sewer drains
Utilities	Electricity, gas and water connections
Fibre Optic	Fibre Optic provisions (does not include installation of Hub or final connections)
Costs	All connections exclude consumer connection fees and utility account opening fees

Foundations	
Site Costs	Fixed site costs (Includes rock and retaining walls) Note: Retaining walls are included for structural requirements only. Any retaining wall requirements for landscaping are not included.
Slab	Engineered concrete slab

Framing	
Wall Frames	Stabilised pine or steel wall frames with lintels and beams
Ceiling	Engineered designed roof trusses

Ceilings	
Single Storey	2740mm high ceilings
Double Storey	2590mm high ceilings to ground floor and 2440mm to upper levels
Plasterwork	Cove cornice to entire home

Windows	
Material	Aluminium windows
Locks	Keyed locks to all windows

Facade	
Facade	Facade as noted in approved architectural drawings

External Cladding	
Cladding	VBA compliant cladding

Roof	
Roof Pitch Materials (Flat Roof)	Metal sheet roofing
	Fascia, gutter, downpipes and cappings
Roof Pitch Materials (Pitched Roof)	Concrete roof tiles.
	Fascia, gutter, downpipes and cappings

Insulation/ Energy Compliant	
Wrap	Sisalation wall wrap
External Walls	Wall batts to external walls
Ceiling Cavity	Insulation wool to ceiling cavity of living areas
Gas Hot Water System	Gas solar hot water unit (note: when an estate requires recycled water connection, a gas continuous flow hot water unit will be supplied)

Garage	
Garage Door	Panel lift Garage door with 2 hand held and 1 wall mounted remote control

Staircase	
Stairs	MDF treads and risers with carpet (plan specific)

Doors/Furniture	
Entry	Solid core door with digital entrance lock
Internal	Flush panel doors with satin chrome passage handles and air cushioned door stops
Robes	Chrome knob to robe cupboards

Skirting/ Architraves	
Mouldings	67mm x 18mm Primed MDF skirting and architraves
Wet Area	Tiled Skirting 100mm to wet areas

Shelving	
Robes	x 1 melamine shelf with chrome hanging rails
Linen	x 3 melamine shelves
Pantry	x 4 melamine shelves

Electrical	
Safety Switches	Safety switches (residual current devices)
Smoke Detector(s)	Direct wired smoke detectors
Internal Light Points	LED downlights to home (as per plan)
External Lights	1 x Rear flood light
Exhaust Fans	Exhaust fans to areas with no openable window
Power Points	1 x Double powerpoint to each room (refer to Electrical Plans)
TV/Phone Point	1 x Television and phone point (refer to Electrical Plans)

Heating	
Heating Panels (Flat Roof)	Heating panels to all bedrooms and living
	Gas ducted heating with thermostat (number of points and unit size are floorplan specific) Note: Subject to gas availability. If no gas is available, heating panels will be provided.
Ducted Heating (Pitched Roof)	



Toilets	
Toilet Suite	Dual flush cisterns with Vitreous China pan
Toilet Roll	Toilet roll holders
Basin	Wall mounted basin with mirror to powder room (plan specific)

Bathroom and Ensuite	
Cabinetry	Laminate cabinets
Benchtops	20mm edging to benchtops (Mineral Crystalline Silica-Free Surface)
Basin/Tapware	Vitreous china designer basins with chrome flick mixers
Bath	White acrylic bath with chrome outlet and tap set (floorplan specific)
Mirror	Polished edge mirrors (size is width of vanities)
Shower Base	Pre-formed shower base to all showers (refer to plans for size)
Shower Screen	Framed pivot door screen to all showers
Shower Outlet	Wall mounted shower on rail with chrome mixer
Towel Holder	Double towel rail holder or 2no. hooks (plan specific)
Handles	Designer pull handles (where applicable)

Australian Made Kitchen	
Benchtops	20mm edging to benchtops (Mineral Crystalline Silica-Free Surface)
Doors/Drawers	Laminate panels and doors
Overhead Cupboards	Overhead cupboards above kitchen including feature open shelf
Sink	Stainless steel sink with chrome mixer
Handles	Designer pull handles (where applicable)

Appliances	
Oven	Bellissimo 600mm built-in oven
Cooktop	Bellissimo 600mm gas cooktop
Rangehood	Tecknika undermount rangehood
Dishwasher	600mm stainless steel dishwasher

Laundry	
Trough	Freestanding laundry trough with cabinet and chrome mixer

Flooring	
Flooring	Timber laminate (please refer to standard floorplan for locations)
Floor Tiles	Ceramic floor tiles to bathroom, toilet, ensuite and laundry
Carpet	Carpet to remainder (refer to standard plans)

Wall Tiles	
Kitchen	Ceramic wall tiles to above kitchen bench including behind feature shelving
Shower	Ceramic wall tiles to shower walls
Bath	Ceramic wall tiles bath edge to floor and above bathtub

Paint	
Ceiling	Premium 2 coat wall & 2 coat ceiling paint system
Timberwork	High gloss enamel to all interior wood work and doors
Cladding	2 coats to all exterior claddings

External	
Driveway	Concrete driveway (as per plan)
Landscaping	Full front and rear landscaping with plants, pebbles and mulch
Fencing	Fixed fencing to all boundaries to developers requirements (refer to plans)
Letterbox	Pre-formed letterbox
Clothesline	Folding clothesline (plan specific)

(All external works to builders discretion)

Please note	Nostra Homes and Developments Pty Ltd standard specifications are subject to change without notice and we reserve the right to substitute any items with equivalent products at anytime. Please note that various items that may be displayed in our homes may not be included in our standard specifications.
-------------	--


Where no recycled water is available in an estate, purchasers will be provided with an all electric home with no gas appliances. This includes an electric heat pump, electric oven, electric ceramic cooktop and no provision for gas connection.



Artist Impression. Mode Colour Scheme depicted. Furniture and accessories are not included and upgrade items are shown including but not limited to black taps and undermount sink.

Interior styling that is easily accessible.

Your choice of three colour schemes.

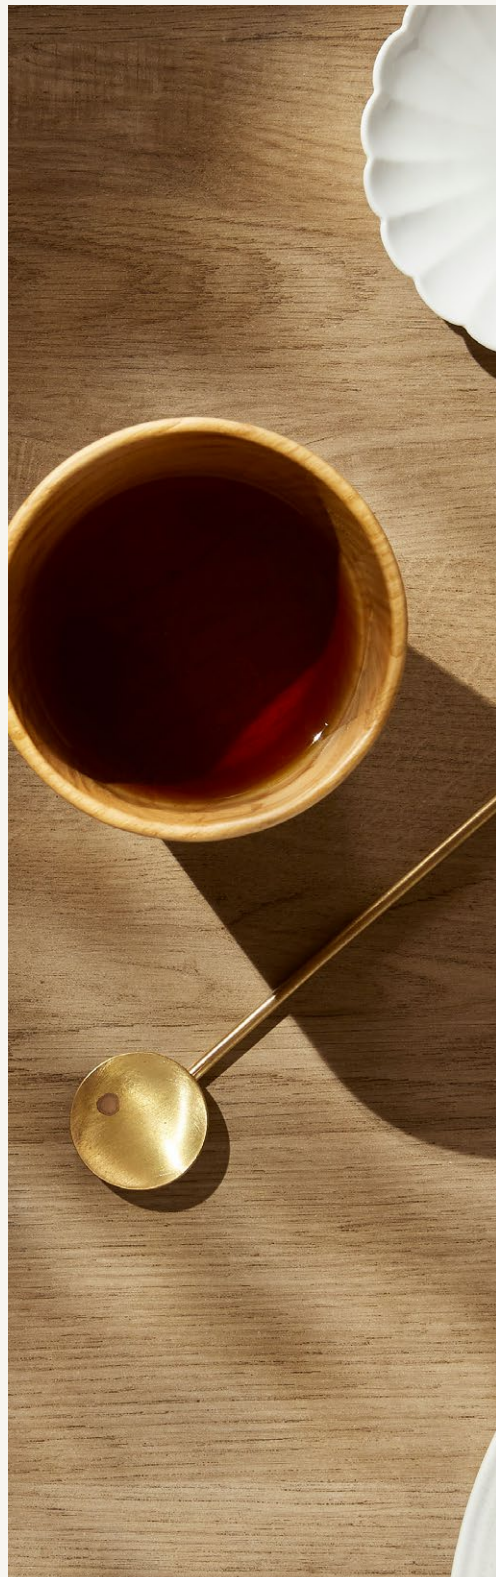


Mode.

A light and soothing sanctuary.



Luxe.

A moody and dramatic space.

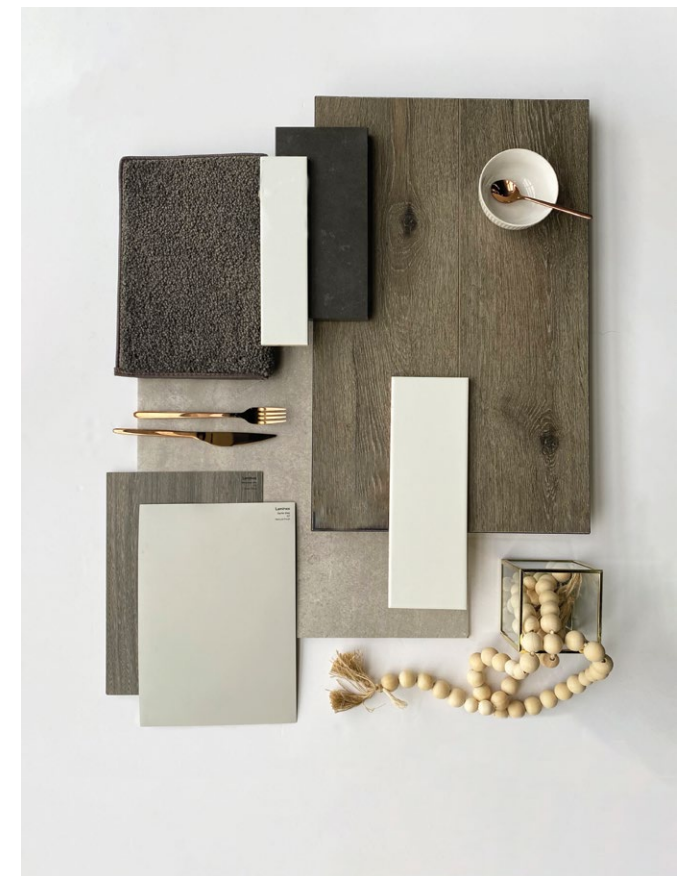



Coastal.

A calming retreat.



Nostra Homes’ point of difference.

Motivated to deliver architecturally inspired design and craftsmanship.



Architecturally inspired homes



Dedicated Customer Service Officer



12 Months RACV Home Assist*



25 Year Structural Guarantee*



Carefully curated colour schemes



Trusted suppliers and construction method



Energy Efficient

NOTE All colours shown in this book are a guide only. Categories and colours are indicative and can be subject to change.

*For terms and conditions, please visit <https://nostrahomes.com.au/terms.html>

A strong partnership, delivering excellence together.



BUILDER

Specialising in turn-key townhome living, Nostra Homes have been building homes across Melbourne since 2006. Nostra Homes maintains a focus on creating affordable homes using only quality products. With a high level of standard finishes, Nostra Homes’ Townhome options are a great choice for anyone looking for a modern, low maintenance living space with architectural appeal.



DEVELOPER

Villawood Properties has grown to become one of Australia’s leading residential land developers. With a proven track record in delivering innovative, community-focused developments, Villawood boasts a portfolio of over 50 completed residential projects. Villawood Properties understands there is much more to creating a living, breathing community than simply constructing a housing allotment, and are committed to going that extra mile to deliver vibrant communities where residents form strong and lasting relationships.

We're here to guide you on your
journey to home ownership.



Ethan Playnsek
Townhome Sales Consultant

0484 279 605
ethanp@nostrahomes.com.au

Build with property
experts you can trust.

Proudly built and developed by

NOSTRA
HOMES

villawood
properties

Disclaimer: House and land sold separately. Nostra Homes and Developments Pty Ltd acts as the builder of the home only. Buyers must enter into a separate contract with the land developer for the purchase and development of the land. Buyers should review the land and building contracts carefully, make their own inquiries and obtain independent advice before proceeding. Illustrations and information are intended to be indicative only and are believed to be correct at the time of publication. Nostra Homes and Developments Pty Ltd reserves the right to withdraw or alter any package at any time without notice at its absolute discretion. Estimated costs for the package are indicative only and other costs and fees are payable, including but not limited to: transfer/stamp duty, settlement/registration fees, legal/conveyancing fees, finance costs, site works, engagement of any consultants, approvals, connection for services and variations. All imagery on this brochure is for illustrative purposes only. Artist impression is for illustrative purposes only. Items depicted in these images that are excluded from the standard inclusions are included but not limited to pendant lighting, frameless shower screen, freestanding bath, finger-pull cabinetry and fixtures. Final drawings are subject to developer and council approval; refer to the contract documentation for further details. Nostra Homes reserves the right to amend specification and price without notice. The First Home Owners Grant is a Government incentive and is subject to change. Nostra Homes and Developments Pty Ltd. Information and other content contained within this document is believed to be accurate as at August 2024 but may change at any time without notice. No warranty or representation (implied or express) is given as to the accuracy, reliability or completeness of the information or other content contained in this document. To the extent permitted by law, NPD Management Pty Ltd ACN 088 099 254, Tallebrook Pty Ltd ACN 637 708 313, their related bodies corporate and their officers, employees, and agents exclude all liability for any inaccuracies in, or incompleteness of, the information or other content included in this document or for any loss or damage (including special, indirect, or consequential loss or damage such as loss of revenue or profit) to any person which arises as a result of any use of or reliance on the information or other content contained in this document or otherwise in connection with it. Prospective purchasers should undertake and rely on their own independent enquiries for their own benefit and satisfaction before proceeding with any investment. Any investment will be subject to the terms of any contract of sale and formal disclosure statements.