

NOSTRA
HOMES

TOWNHOMES

Built for Living.

GRAND CENTRAL STAGE 19



 Stockland

Discover the charm of townhome living in Grand Central.



3 + 4

2

1 + 2

The next-generation of contemporary homes in Grand Central aim to redefine the way you live, setting a new benchmark in flexible, light-filled and low maintenance living spaces.

As part of this vision, Nostra Homes has partnered with Stockland, to bring you a selection of stunning 2, 3 and 4 bedroom turn-key homes that provide a contemporary living solution for first home buyers, downsizers or someone looking for a low maintenance, modern lifestyle.

Featuring an attractive list of fixed price inclusions along with a modern and architecturally designed street appeal, these homes are the perfect choice.

“

The Nostra Homes team and I are dedicated and driven to deliver a premium level of service at every step of your Nostra Homes journey”



Anthony Caruana
Founder



Find your perfect balance.

It's so easy to see why Grand Central is full of promise. An active, progressive community where families thrive. Located in Tarneit, in Melbourne's booming western corridor, this masterplanned community offers a rare and abundant mix of established and future amenity with transport links that make commuting a breeze.

At Grand Central, everything you need for daily life is already just minutes away. Where your CBD commute is simple, and where you've got an unbeatable choice of retail, cafes, schools, transport and leisure activities. And the best part is there's more to come – it's no wonder Grand Central, Tarneit is the perfect place to build your dream lifestyle.



Coles

Amenity a short walk away.



11 min

drive to Tarneit Train Station.



Open Space

Habitat Neighbourhood Park features BBQs, outdoor gym, bike track and playground all beside Davis Creek.



31.5km

from Melbourne's CBD.



Schools

12 Established schools within a 6km radius, offers top quality education.




Everything you need and more.

Located just over 30km from Melbourne's CBD, Grand Central offers convenience at your doorstep. From the day you move in, Tarneit delivers. With five shopping centres, a train station, established bus routes, beautiful parks and quality education options, your everyday needs are covered. Plus, with proposed schools, town centres, train stations and the future Tarneit Stadium coming soon, there's more on the horizon for this desired pocket of Melbourne's west.




With such a great list of nearby amenities along with a functional floorplan and architectural façade, you'll love calling Grand Central home.

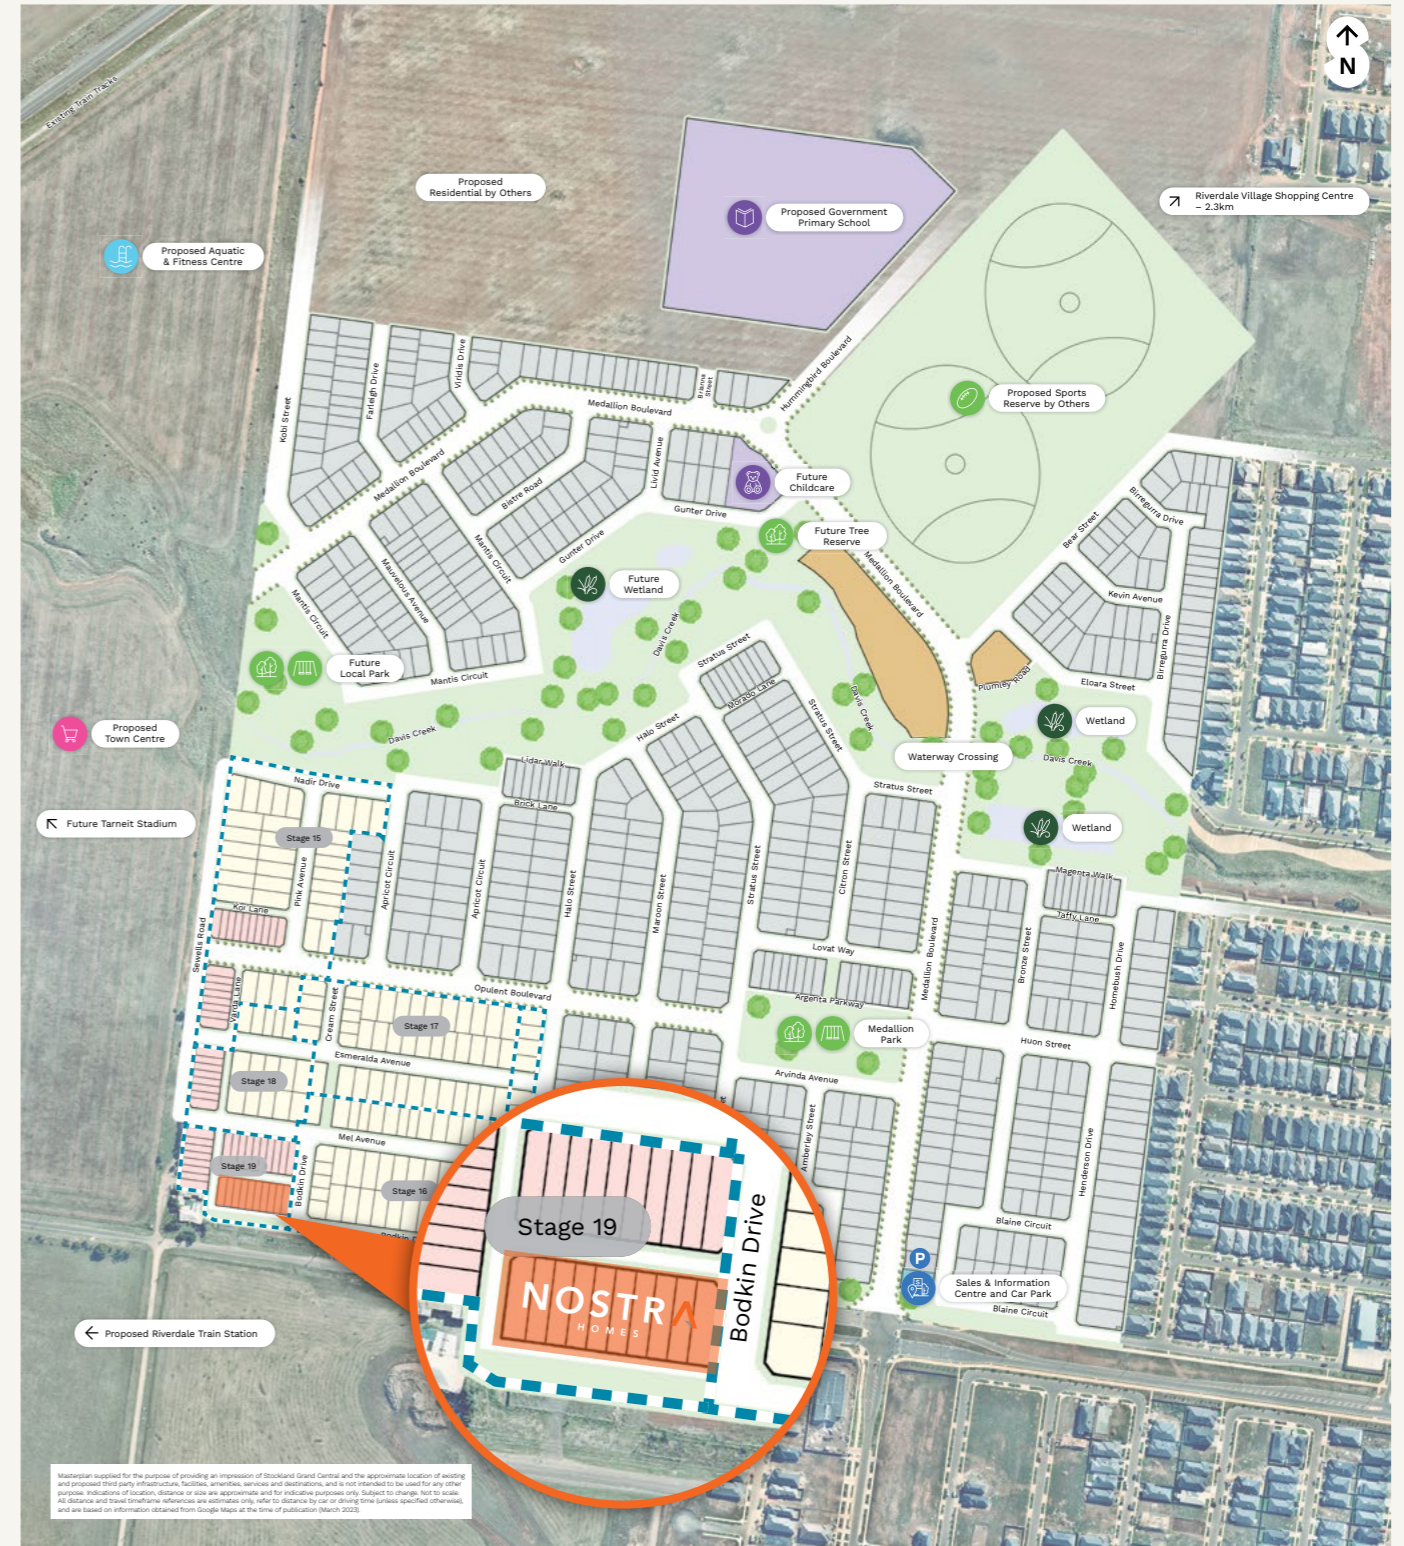

- Masterplan supplied for the purpose of providing an impression of Stockland Grand Central and the approximate location of existing and proposed third party infrastructure, facilities, amenities, services and destinations, and is not intended to be used for any other purpose. Indications of location, distance or size are approximate and for indicative purposes only. Subject to change. Not to scale. All distance and travel timeframe references are estimates only, refer to distance by car or driving time (unless specified otherwise), and are based on information obtained from Google Maps at the time of publication (March 2023).
- Education and Childcare Centres**
 - Child's Play Early Learning Tarneit West - 150m
 - Explorers Early Learning Tarneit - 450m
 - Sparrow Early Learning Tarneit - 2.5km
 - Amiga Montessori Tarneit Centre - 31km
 - Proposed Government Primary School - <1km
 - Davis Creek Primary School - 3km
 - Islamic College of Melbourne (P-6) - 3km
 - Islamic College of Melbourne (7-12) - 3km
 - The Grange (7-12) - 4.4km
 - Tarneit Senior College - 5.3km
 - Shopping and Amenities**
 - Proposed Town Centre - <1km
 - Riverdale Village Shopping Centre - 2.3km
 - Tarneit Gardens Shopping Centre - 3.6km
 - Tarneit West Village - 4.2km
 - Parks and Open Spaces**
 - Medallion Park - Onsite
 - Proposed Sports Reserve - <1km
 - Penrose Promenade Park - 3.5km
 - Tarneit Lakes - 4.3km
 - Medical Centres**
 - Tarneit Family Medical Centre - 1.8km
 - Q1 Medical Centre - 5.7km
 - St. Vincents Private Hospital - 10.2km
 - Werribee Mercy Hospital - 19km
 - Public Transport and Accesses**
 - Proposed Riverdale Train Station - <1km
 - Tarneit Station - 6.7km
 - Princes Freeway (entrance) - 11.2km
 - Melbourne CBD - 30km
 - Leisure and Sporting Clubs**
 - Proposed Sports Reserve - <1km
 - Proposed Aquatic and Fitness Centre - <1km
 - Planned Tarneit Stadium - <1km
 - Hoppers Crossing Sports Club - 6.8km
 - Grand Central Sales & Information Centre**
 - Legend**
 - Proposed Residential
 - Future Townhomes
 - Superlot subject to planning approval
 - Sold Lots

Masterplan supplied for the purpose of providing an impression of Stockland Grand Central and the approximate location of existing and proposed third party infrastructure, facilities, amenities, services and destinations, and is not intended to be used for any other purpose. Indications of location, distance or size are approximate and for indicative purposes only. Subject to change. Not to scale. All distance and travel timeframe references are estimates only, refer to distance by car or driving time (unless specified otherwise), and are based on information obtained from Google Maps at the time of publication (December 2023).

Lot 1927	Lot 1928	Lot 1929	Lot 1930	Lot 1931	Lot 1932	Lot 1933	Lot 1934	Lot 1935	Lot 1936	Lot 1937	Lot 1938
131m ²	108m ²	108m ²	81m ²	81m ²	108m ²	108m ²	81m ²	81m ²	108m ²	108m ²	160m ²
●	●	●	●	●	●	●	●	●	●	●	●

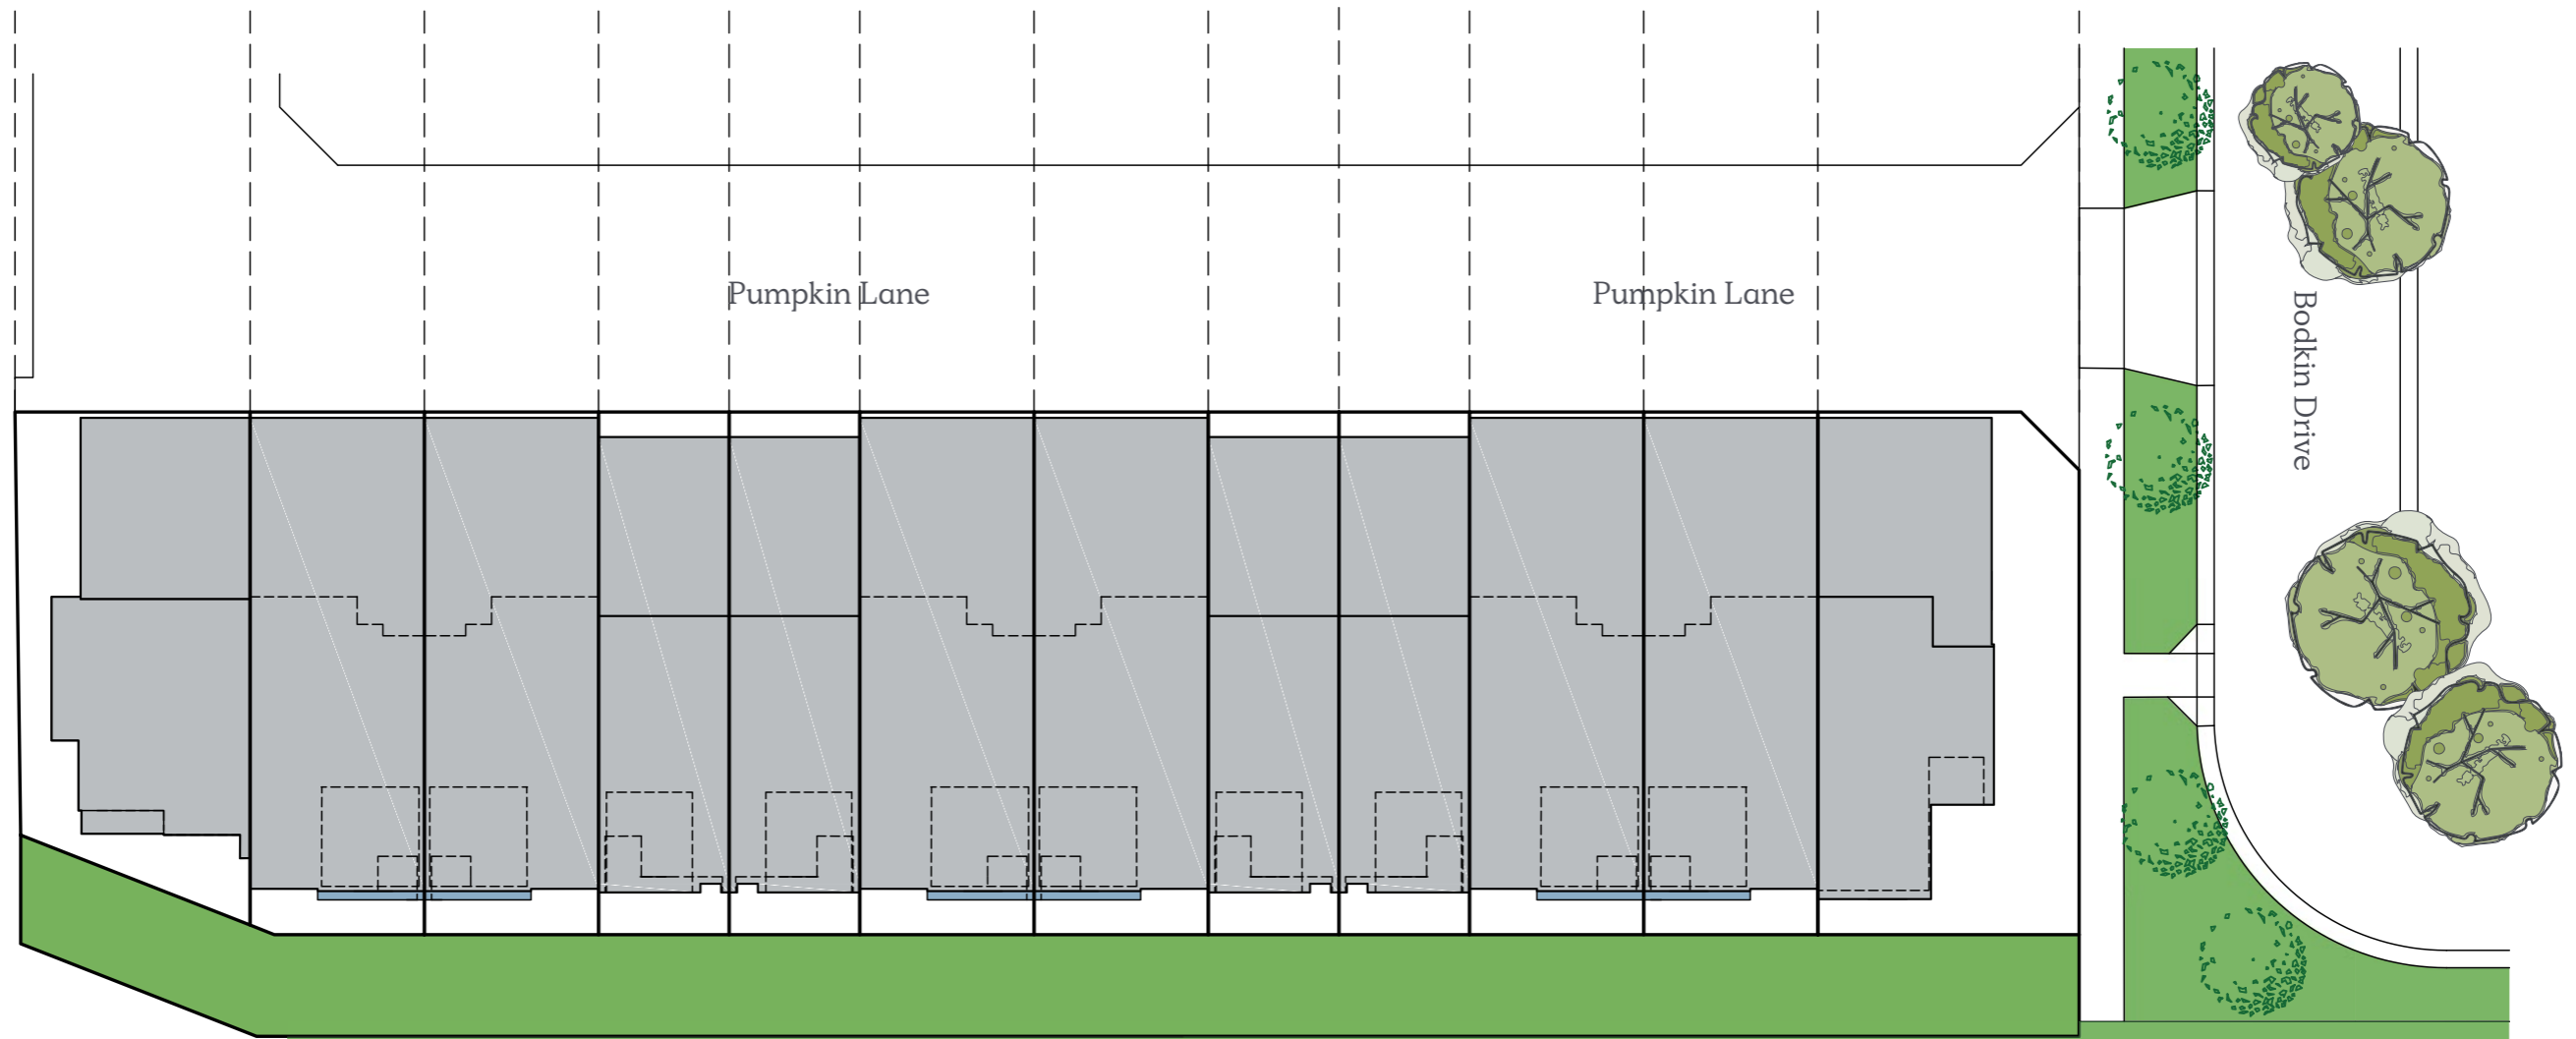

For illustrative purposes only.



Lot 1927
18.42sq

3 2 2

Lot 1929
21.08sq

4 2 2

Lot 1931
15.83sq

3 2 1

Lot 1933
21.08sq

4 2 2

Lot 1935
15.83sq

3 2 1

Lot 1937
21.08sq

4 2 2

Lot 1928
21.08sq

4 2 2

Lot 1930
15.83sq

3 2 1

Lot 1932
21.08sq

4 2 2

Lot 1934
15.83sq

3 2 1

Lot 1936
21.08sq

4 2 2




Lot 1938
19.82sq


4 2 2



Murano 18c

Lot 1927
House Size 18.42sq


 3
  2
  2

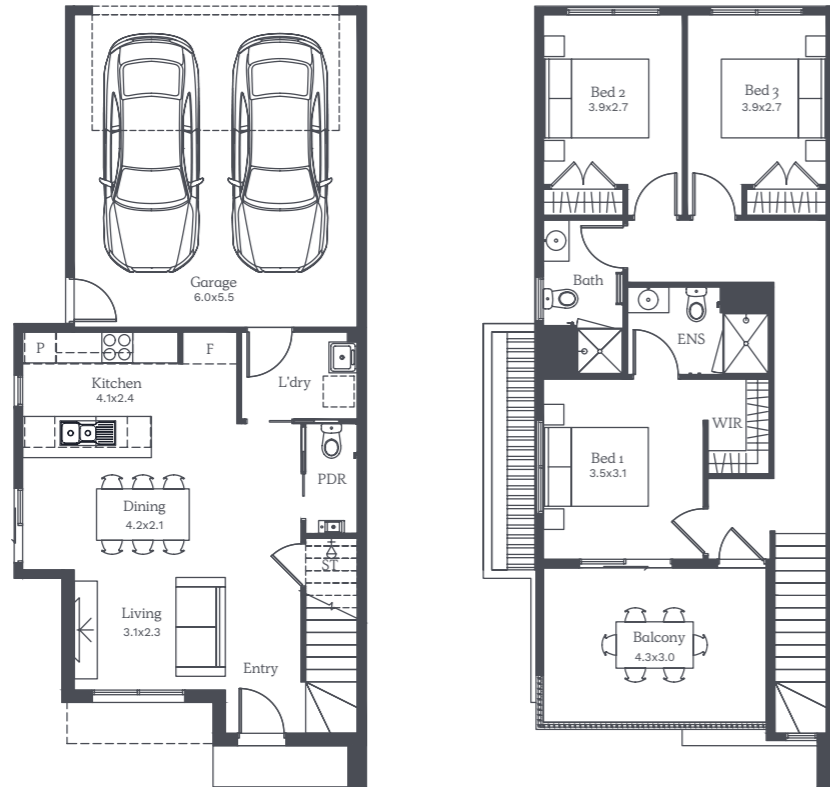


NOTE: Floorplan displayed is for illustrative purposes only.
Refer to contract plans for orientation and final layout.

Murano 21

Lot 1928, 1929, 1932, 1933, 1936, 1937
House Size 21.08sq

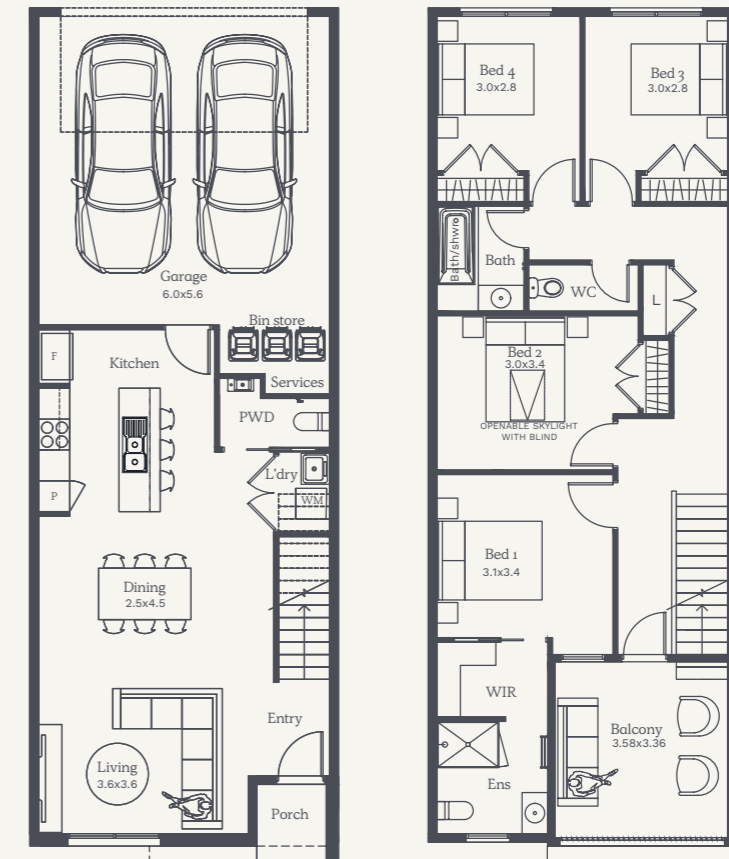

 4
  2
  2




NOTE: Floorplan displayed is for illustrative purposes only.
Refer to contract plans for orientation and final layout.

Murano 16

Lot 1930, 1931, 1934, 1935
House Size 15.83sq

 3
  2
  1

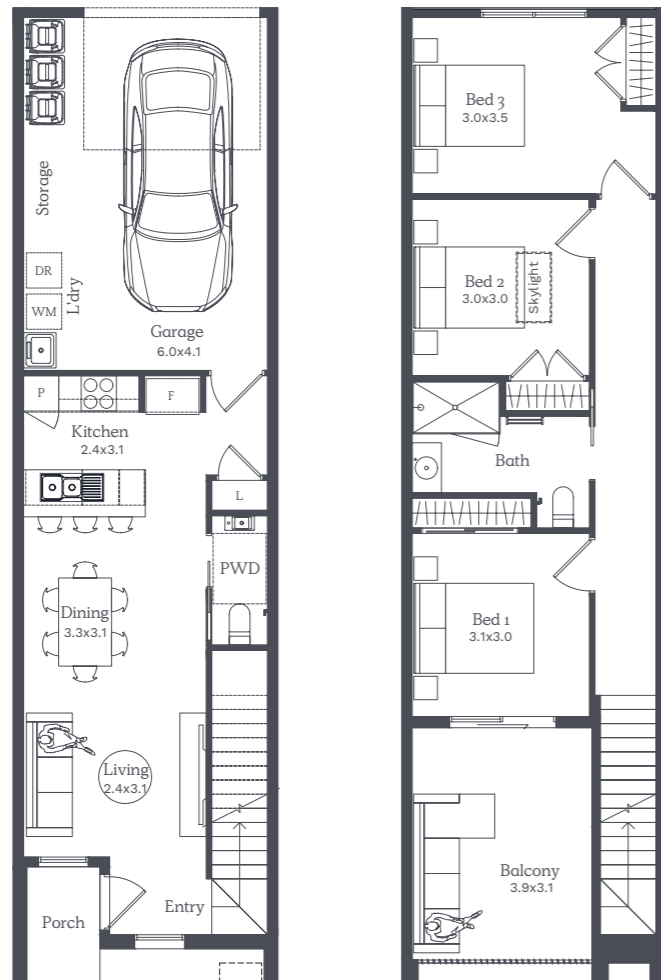

NOTE: Floorplan displayed is for illustrative purposes only.
Refer to contract plans for orientation and final layout.

Murano 20rc

Lot 1938
House Size 19.82sq

 4
  2
  2



NOTE: Floorplan displayed is for illustrative purposes only.
Refer to contract plans for orientation and final layout.



Inclusions

General	
Guarantee	25 year structural guarantee
Construction	Dwelling constructed independently
Connections	
Taps	Garden tap
Stormwater	Stormwater drains
Sewer	Sewer drains
Utilities	Electricity and water connections
Fibre Optic	Fibre optic provisions (does not include installation of hub or final connections)
Costs	All connections exclude consumer connection fees and utility account opening fees
Foundations	
Site Costs	Fixed site costs (includes rock and retaining walls) Note: Retaining walls are included for structural requirements only. Any retaining wall requirements for landscaping are not included
Slab	Engineered concrete slab
Framing	
Wall Frames	Stabilised pine or steel wall frames with lintels and beams
Ceiling	Engineered designed roof trusses
Ceilings	
Single Storey	2740mm high ceilings
Double Storey	2590mm high ceilings to main living and 2440mm to other level
Plasterwork	Cove cornice to entire home
Windows	
Material	Aluminium windows
Locks	Keyed locks to all windows
Facade	
Facade	Facade as noted in approved architectural drawings
External Cladding	
Cladding	VBA compliant cladding
Roof	
Roof Materials	Metal sheet roofing or concrete roof tiles (floorplan specific)
	Coloured fascia, gutter, downpipes and cappings

Insulation	
Wrap	Sisalation wall wrap
External Walls	Wall batts to external walls
Ceiling Cavity	Insulation wool to ceiling cavity of living areas
Hot Water System	Electrical storage hot water unit
Garage	
Garage Door	Panel lift garage door with 2 hand held and 1 wall mounted remote control
Staircase	
Stairs	MDF treads and risers with carpet (floorplan specific)
Doors / Furniture	
Entry	Solid core door with digital entrance lock
Internal	Flush panel doors with satin chrome passage handles and air cushioned door stops. Ensuite & laundry door is floorplan specific. (refer to contract plans)
Robes	Chrome knob to robe cupboards
Skirting / Architraves	
Mouldings	67mm x 18mm primed MDF skirting and architraves
Wet Area	Tiled skirting 100mm to wet areas
Shelving	
Robes	1 x melamine shelf with chrome hanging rails
Linen	3 x melamine shelves
Pantry	4 x melamine shelves
Electrical	
Safety Switches	Safety switches (residual current devices)
Smoke Detector(s)	Direct wired smoke detectors
Internal Light Points	LED downlights to home (as per plan)
External Lights	1 x rear flood light
Exhaust Fans	Exhaust fans to areas with no openable window
Power Points	1 x double powerpoint to each room (refer to electrical plans)
TV/Phone Point	1 x television and phone point (refer to electrical plans)
Data Point	1 x data point (refer to electrical plans)



20mm kitchen mineral surface benchtop

Timber laminate to main living areas

Artist Impression

Artist Impression: Images used are for colour reference and material finish only, please refer to contract drawings. Image shown includes upgrade options. Note: Undermount sink, overhead cupboards above fridge and decor are not included. Render based on a Capri Series kitchen design.

Heating / Cooling	
Heating Panels	Heating panels to all bedrooms and second living (floorplan specific)
Cooling System	Reverse cycle split system to main living (unit size is floorplan specific)

Toilets	
Toilet Suite	Dual flush cisterns with vitreous china pan
Toilet Roll	Toilet roll holders
Basin	Wall mounted basin with mirror to powder room (floorplan specific)

Bathroom and Ensuite	
Cabinetry	Laminate cabinets
Benchtops	20mm mineral surface benchtops
Basin/Tapware	Vitreous china designer basins with chrome flick mixers
Bath	Freestanding bath with chrome outlet and tap set (floorplan specific)
Mirror	Polished edge mirrors (size is width of vanities)
Shower Base	Tiled shower base
Shower Screen	Framed pivot door screen to all showers
Shower Outlet	Wall mounted shower on rail with chrome mixer
Towel Holder	Double towel rail holder or 2no. hooks (floorplan specific)
Handles	Finger pull cabinetry and doors to bathroom/ ensuite (where applicable)

Australian Made Kitchen	
Benchtops	20mm mineral surface benchtops
Doors/Drawers	Laminate panels and doors
Overhead Cupboards	Overhead cupboards above kitchen including feature open shelf
Sink	Stainless steel sink with chrome mixer
Handles	Finger pull cabinetry and doors to kitchen (where applicable)

Solar	
Solar PV	Minimum 2kw solar PV system with inverter (size to be determined at build stage)

Appliances	
Oven	600mm Fisher & Paykel black built-in oven
Cooktop	600mm Fisher & Paykel black induction cooktop
Rangehood	Fisher & Paykel stainless steel undermount rangehood
Dishwasher	600mm Fisher & Paykel stainless steel dishwasher

Laundry	
Trough	Freestanding laundry trough with cabinet and chrome mixer

Flooring	
Flooring	Timber laminate (please refer to standard floorplan for locations)
Floor Tiles	Ceramic floor tiles to bathroom, toilet, ensuite and laundry
Carpet	Carpet to remainder (refer to standard plans)

Wall Tiles	
Kitchen	Ceramic wall tiles to above kitchen bench including behind feature shelving
Shower	Ceramic wall tiles to shower walls
Bath	Ceramic wall tiles bath edge to floor

Paint	
Ceiling	Premium 2 coat ceiling paint system
Internal Walls	Premium 3 coat wall paint system
Timberwork	High gloss enamel to all interior wood work and doors
Cladding	2 coats to all exterior claddings

External	
Driveway	Concrete driveway (as per plan)
Landscaping	Full front and rear landscaping with plants, pebbles and mulch
Fencing	Fixed fencing to all boundaries to developers requirements (refer to plans)
Letterbox	Pre-formed letterbox
Clothesline	Folding clothesline (plan specific)
	(All external works to builders discretion)

Please note	Nostra Homes and Developments Pty Ltd standard specifications are subject to change without notice and we reserve the right to substitute any items with equivalent products at anytime. Please note that various items that may be displayed in our homes may not be included in our standard specifications.
--------------------	--

V7 29.01.2025



Designer basins & tapware

Full floating laminate cabinets

20mm Mineral Surface benchtop

Oversized floor tiles

Interior styling that is easily accessible.

Your choice of four colour schemes.



Mode.

A light and soothing sanctuary.



Luxe.


A moody and dramatic space.






Coastal.

A calming retreat.

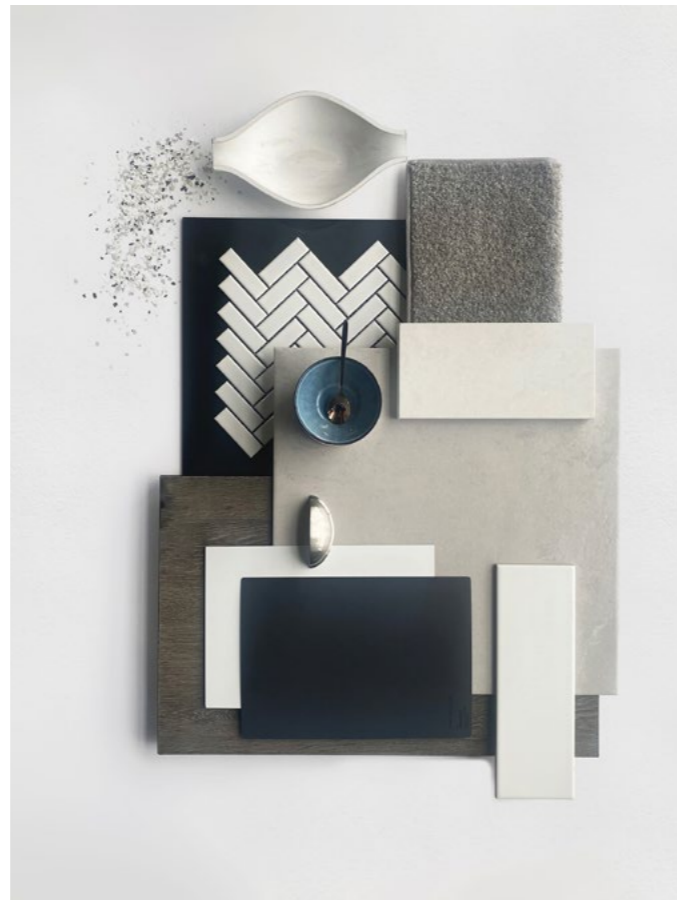

Architecton.

Modern haven of luxurious contrast.

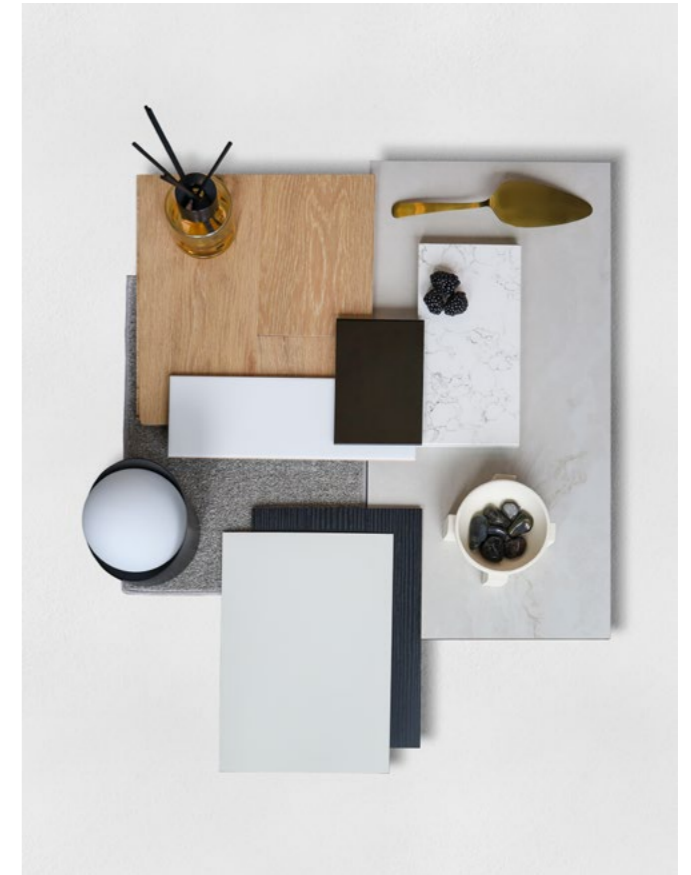

Nostra Homes' point of difference.

Motivated to deliver architecturally inspired design and craftsmanship.



Architecturally designed homes



Dedicated Customer Service Officer



12 Months RACV Home Assist

25

25 Year Structural Guarantee



Carefully curated colour schemes



Trusted suppliers and construction method



Energy Efficient



All Electric homes

NOTE All colours shown in this book are a guide only. Categories and colours are indicative and can be subject to change.

A strong partnership, delivering excellence together.

NOSTRA
H O M E S

BUILDER

Specialising in turn-key townhome living, Nostra Homes have been building homes across Melbourne since 2006. Nostra Homes maintains a focus on creating affordable homes using only quality products. With a high level of standard finishes, Nostra Homes' Townhome options are a great choice for anyone looking for a modern, low maintenance living space with architectural appeal.

 **Stockland**

DEVELOPER

Stockland is one of the largest diversified property groups in Australia – owning, developing and managing a large portfolio of retail town centres, workplace and logistics assets, residential communities and retirement living villages. Founded in 1952, today Stockland leverages its diversified model to help create sustainable communities where people live, shop and work.

Build with property
experts you can trust.

Proudly built and developed by

NOSTRA
HOMES

 **Stockland** | Grand Central

Disclaimer: House and land sold separately. Nostra Homes and Developments Pty Ltd acts as the builder of the home only. Buyers must enter into a separate contract with the land developer for the purchase and development of the land. Buyers should review the land and building contracts carefully, make their own inquiries and obtain independent advice before proceeding. Illustrations and information are intended to be indicative only and are believed to be correct at the time of publication. Nostra Homes and Developments Pty Ltd reserves the right to withdraw or alter any package at any time without notice at its absolute discretion. Estimated costs for the package are indicative only and other costs and fees are payable, including but not limited to: transfer/stamp duty, settlement/registration fees, legal/conveyancing fees, finance costs, site works, engagement of any consultants, approvals, connection for services and variations. All imagery on this brochure is for illustrative purposes only. Artist impression is for illustrative purposes only. Items depicted in these images that are excluded from the standard inclusions are included but not limited to pendant lighting, frameless shower screen and fixtures. Final drawings are subject to developer and council approval; refer to the contract documentation for further details. Nostra Homes reserves the right to amend specification and price without notice. The First Home Owners Grant is a Government incentive and is subject to change. Nostra Homes and Developments Pty Ltd. Information and other content contained within this document is believed to be accurate as at August 2025 but may change at any time without notice. No warranty or representation (implied or express) is given as to the accuracy, reliability or completeness of the information or other content contained in this document.