

NOSTRA
HOMES

TOWNHOMES

Built for living.

Redstone Stage 21B



Redstone.

Artist Impression

Discover the charm of townhome living in Redstone.

The next-generation of contemporary homes at Redstone aim to redefine the way you can live, setting a new benchmark in flexible, light-filled and low maintenance living spaces.

As part of this vision, Nostra has partnered with Villawood Properties to bring you a selection of stunning 3 & 4 bedroom turn-key homes that provide a contemporary living solution for first home buyers, downsizers or someone looking for a low maintenance, modern lifestyle.

Featuring an attractive list of fixed price inclusions along with a modern and architecturally designed street appeal, these homes are sure to impress.



“

The Nostra Homes team and I are dedicated and driven to deliver a premium level of service at every step of your Nostra Homes journey”



Anthony Caruana
Founder



Life on the Hill.

Redstone is more than just bricks and mortar. Community, convenience and connectivity are the key focus as well as utilising and enhancing the stunning landscape. Giving you an exclusive master planned community that you can call home.



Club Redstone
exclusive for residents



8 min
to Sunbury train station





Jacksons Creek
nearby and multiple parks



Primary and Secondary
school options available



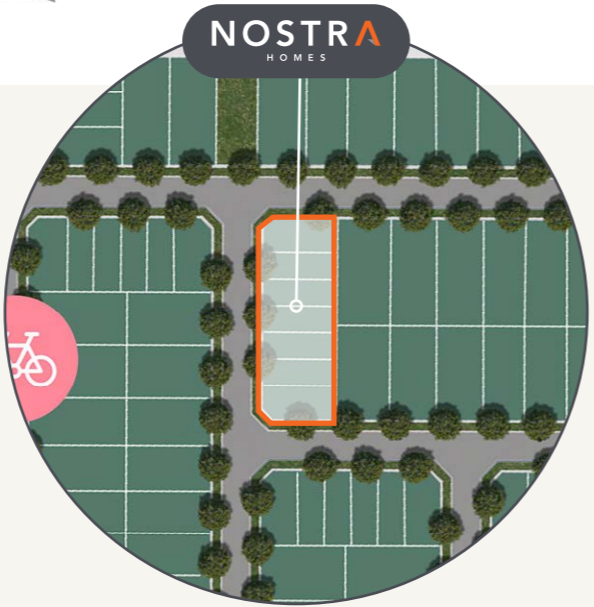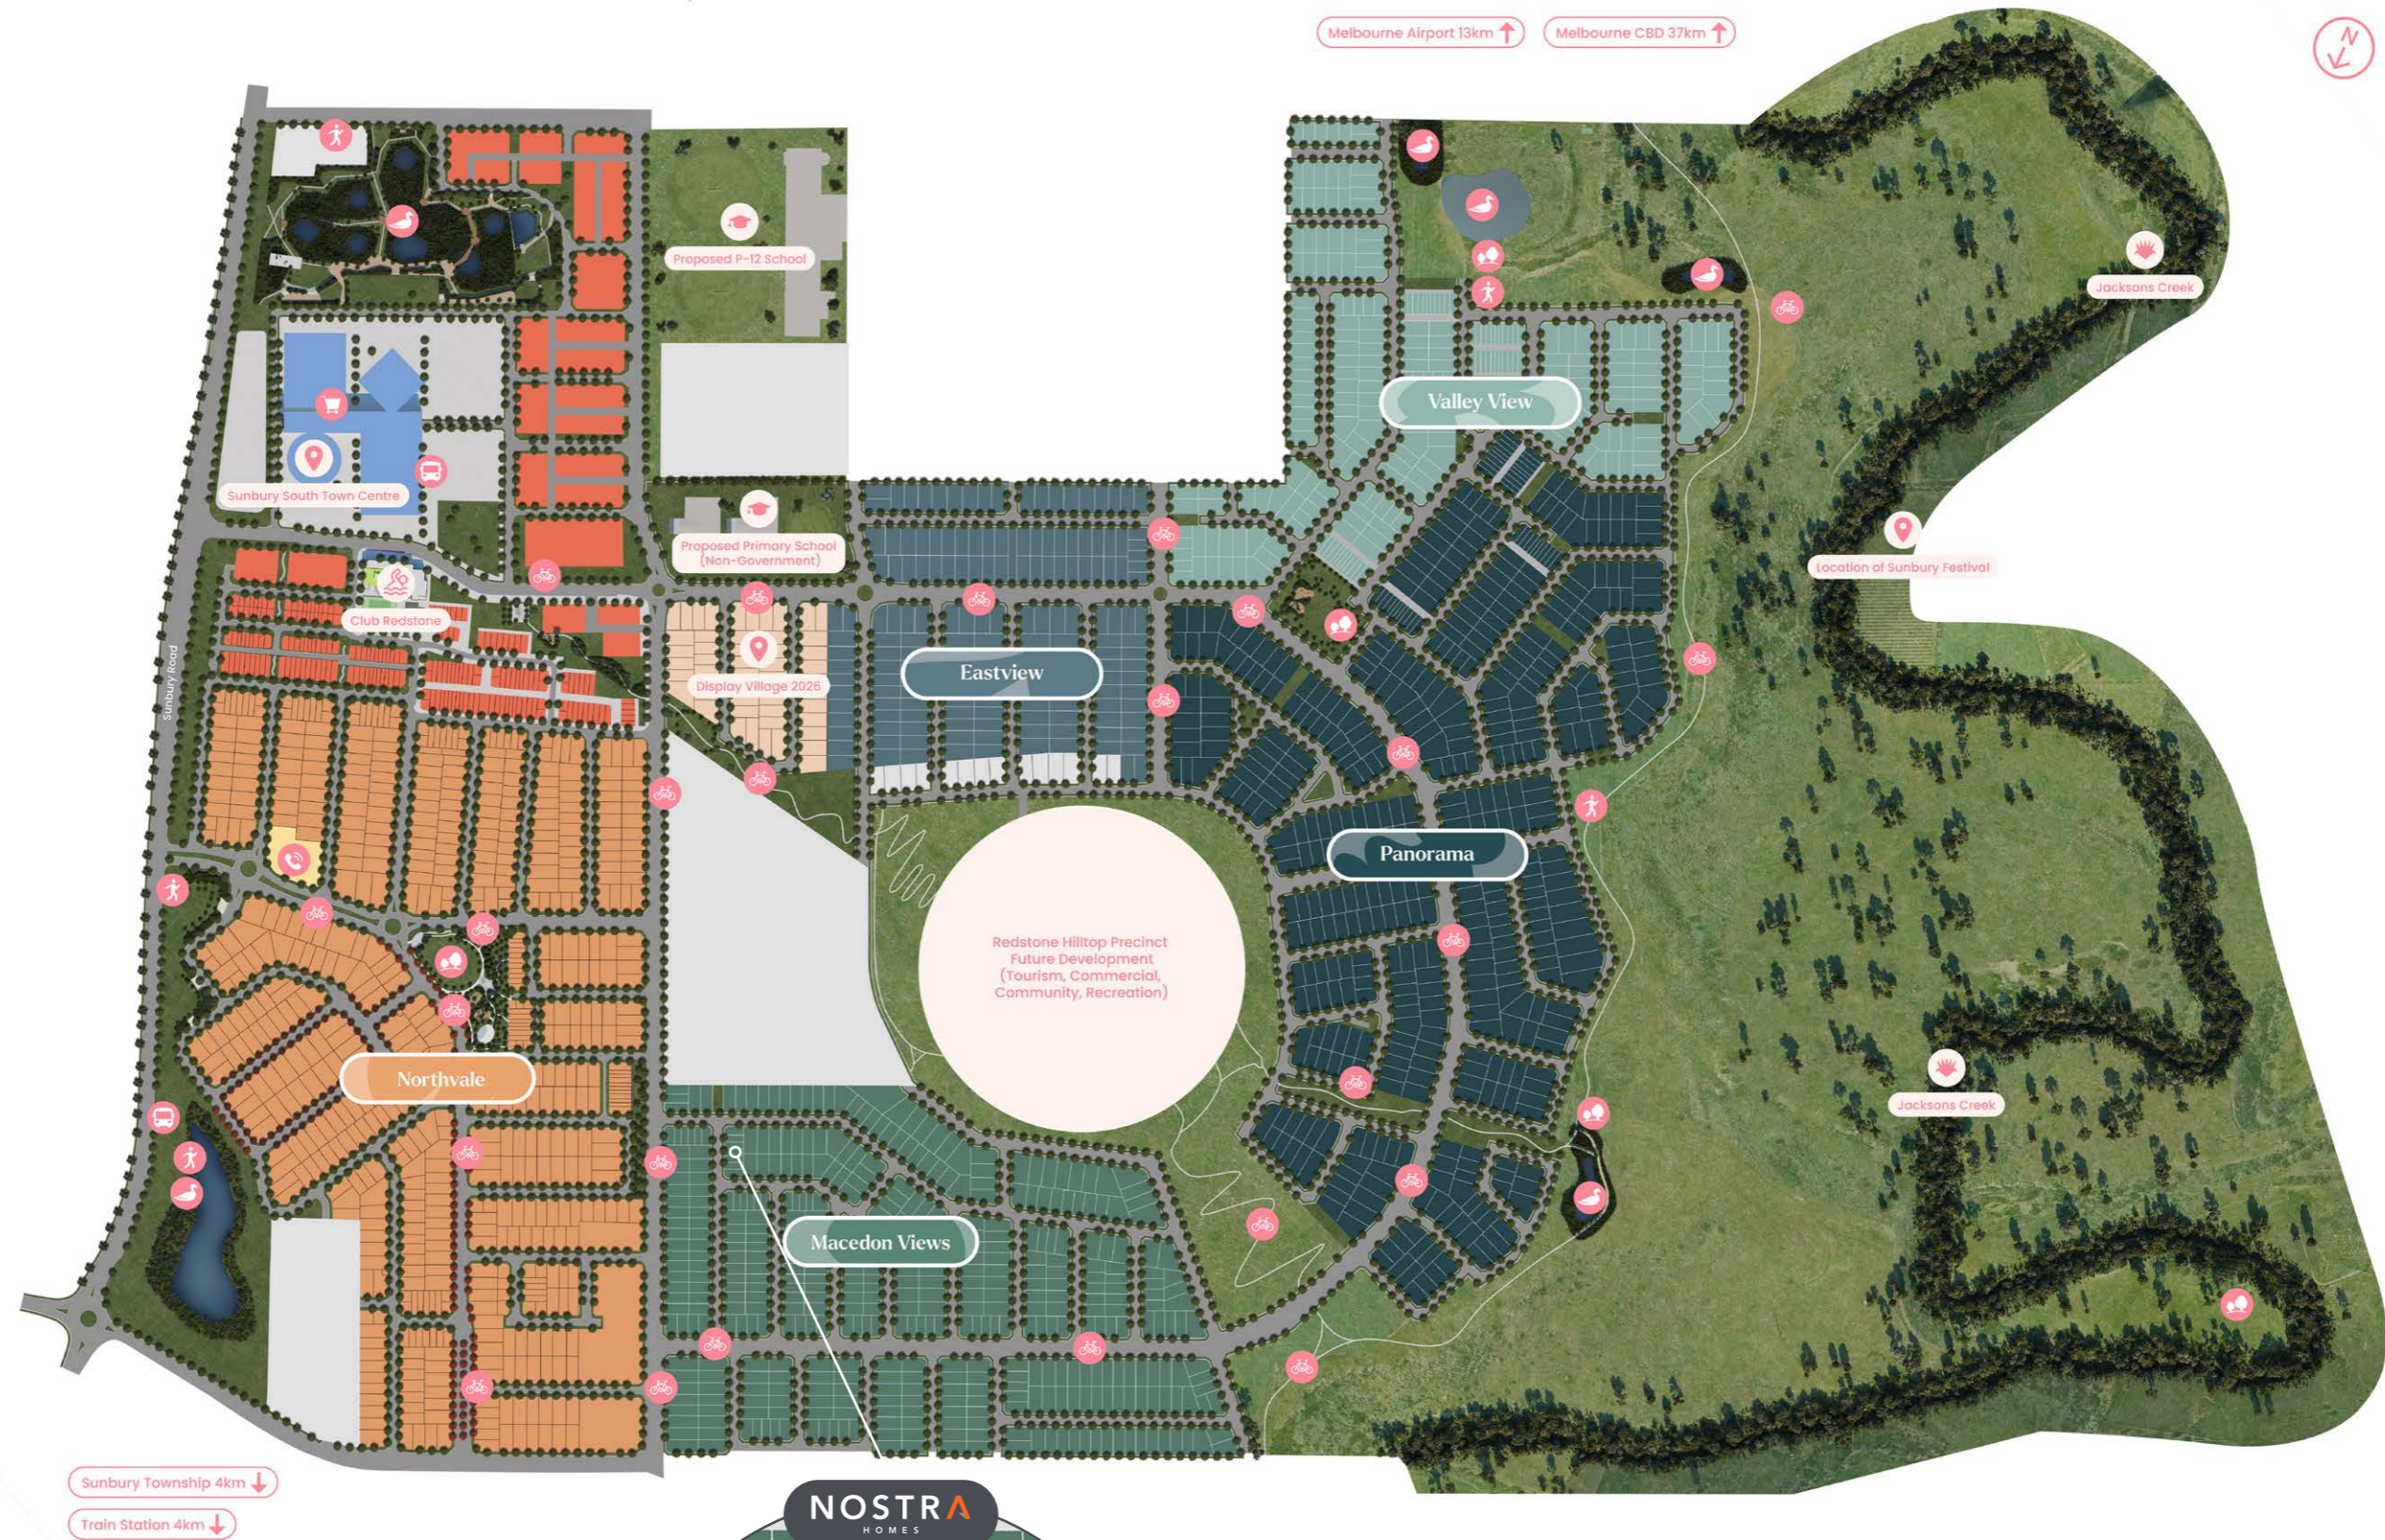


Masterplan.

It has all the rural charm with undulating hillsides and the meandering Jackson's Creek, plus the urban convenience of an established township with thriving retail, active art, foodie scenes and quality schools.

With such a great list of nearby amenities along with a functional floorplan and architectural façade, you'll love calling Redstone home.

Siteplan.

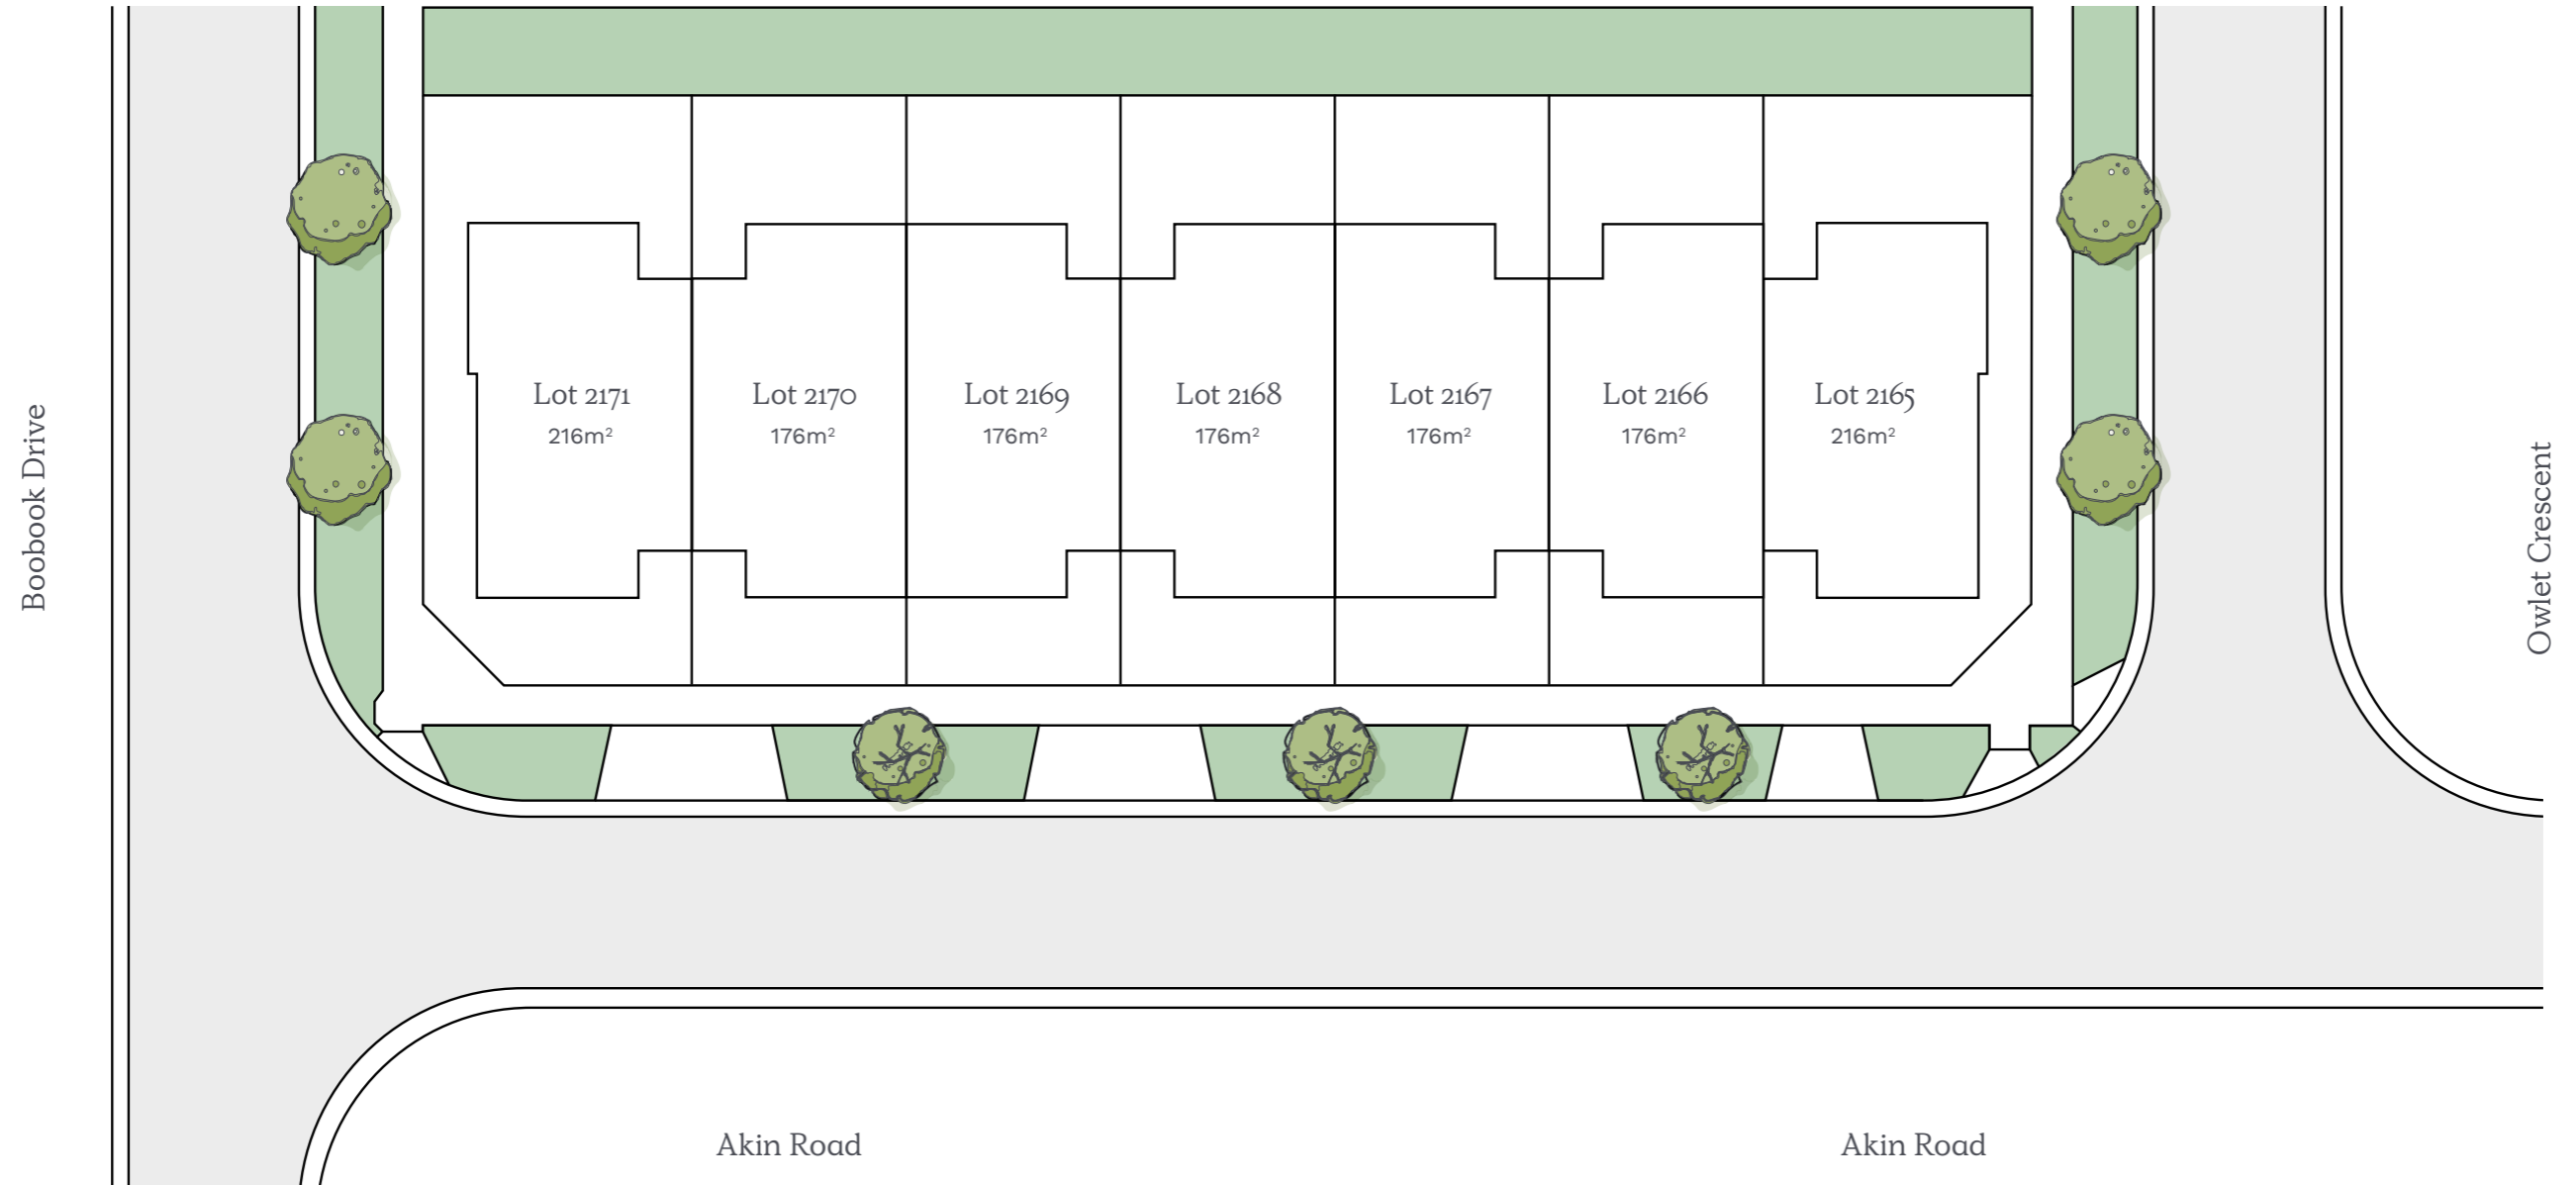

Illustrations are indicative and should be used as a guide only.
Siting is not to scale and may differ to final built forms.



Choose your design.

We provide you with the freedom to choose between 4 bedroom designs to find the perfect home that aligns with your lifestyle and budget.

Lot 2171
20.03sq

  
4 2 2



Lot 2170
19.52sq

  
3 2 2



Lot 2169
19.52sq

  
4 2 2



Lot 2168
19.52sq

  
3 2 2



Lot 2167
19.52sq

  
4 2 2



Lot 2166
19.52sq

  
3 2 2




Lot 2165
20.03sq


  
4 2 2



Capri 20c

Lot 2165, 2171
House Size 20.03sq

 4
  2
  2

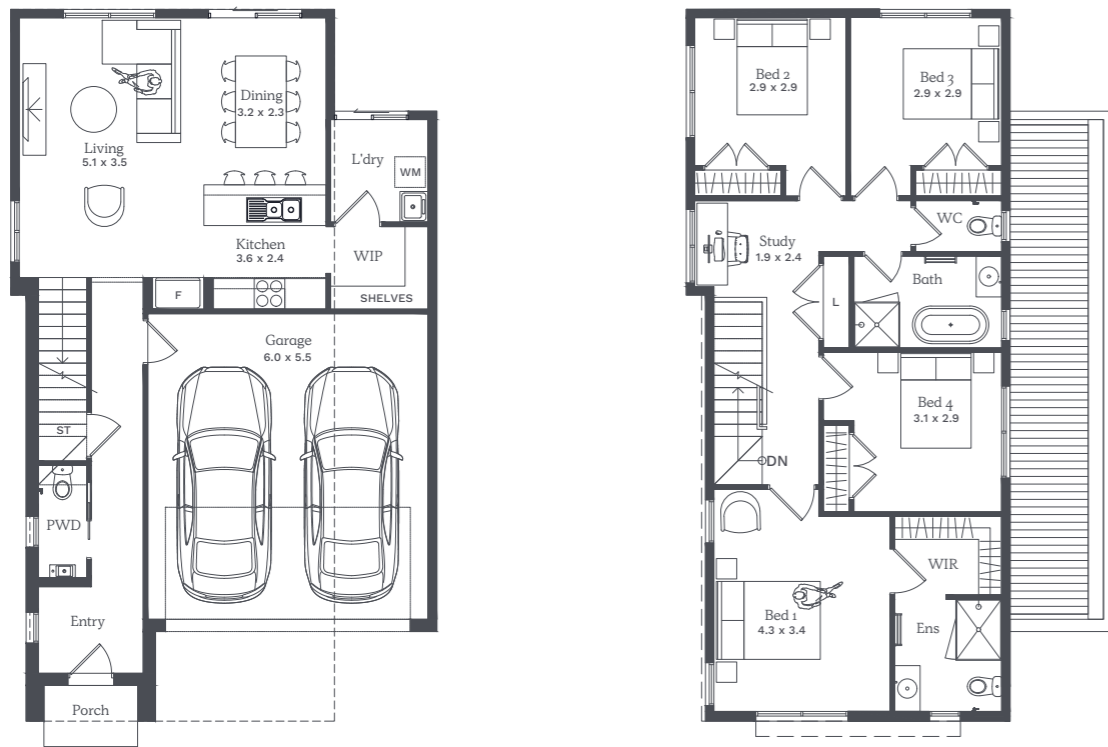


Images, floorplans and measurements are for illustrative purposes only. Plans are not to scale and may differ from final built forms. Your contract of sales will set out all binding terms and property information. Any changes to the floorplan will incur an additions cost. Refer to contract drawings for final floorplans and landscaping plans.

Capri 20

Lot 2166, 2168, 2170
House Size 19.52sq

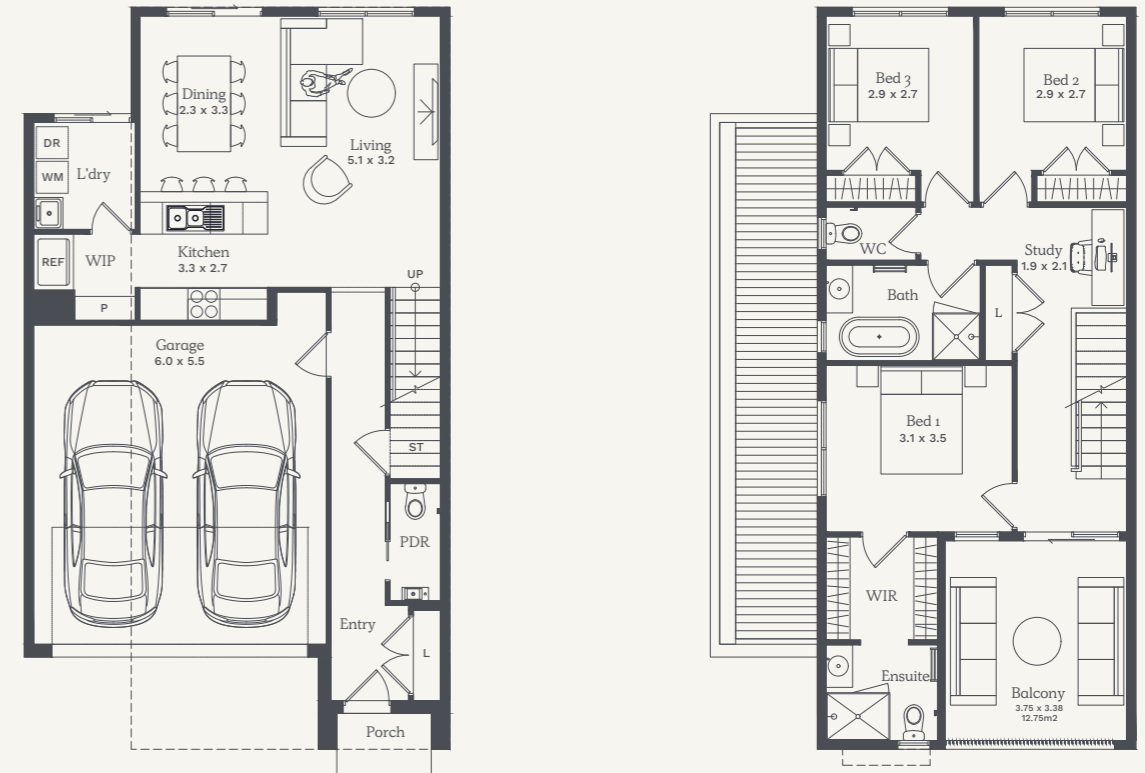

 3
  2
  2





Images, floorplans and measurements are for illustrative purposes only. Plans are not to scale and may differ from final built forms. Your contract of sales will set out all binding terms and property information. Any changes to the floorplan will incur an additions cost. Refer to contract drawings for final floorplans and landscaping plans.

Capri 20

Lot 2167, 2169
House Size 19.48sq

 4  2  2

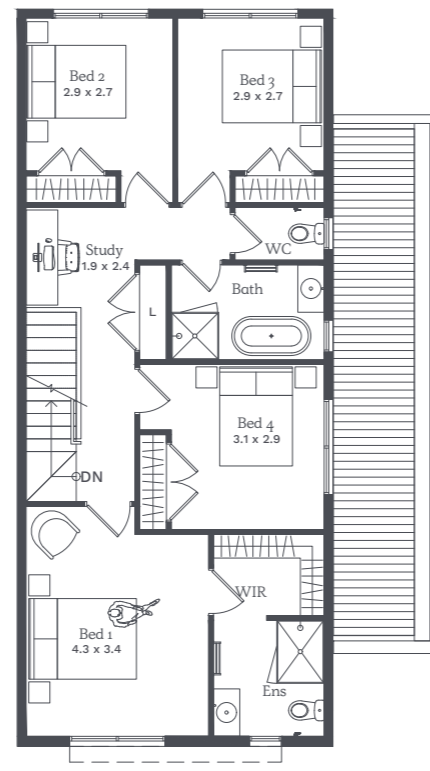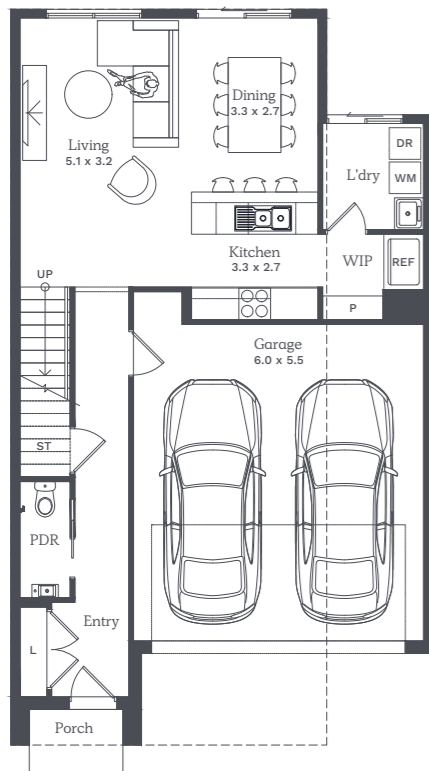

Images, floorplans and measurements are for illustrative purposes only. Plans are not to scale and may differ from final built forms. Your contract of sales will set out all binding terms and property information. Any changes to the floorplan will incur an additions cost. Refer to contract drawings for final floorplans and landscaping plans.



Pictured: Luxe colour scheme bathroom. Image shown includes upgrade options.



Inclusions

General	
Guarantee	25 year structural guarantee
Construction	Dwelling constructed independently
Connections	
Taps	Garden tap
Stormwater	Stormwater drains
Sewer	Sewer drains
Utilities	Electricity and water connections
Fibre Optic	Fibre optic provisions (does not include installation of hub or final connections)
Costs	All connections exclude consumer connection fees and utility account opening fees
Foundations	
Site Costs	Fixed site costs (includes rock and retaining walls) Note: Retaining walls are included for structural requirements only. Any retaining wall requirements for landscaping are not included
Slab	Engineered concrete slab
Framing	
Wall Frames	Stabilised pine or steel wall frames with lintels and beams
Ceiling	Engineered designed roof trusses
Ceilings	
Single Storey	2590mm high ceilings
Double Storey	2590mm high ceilings to main living and 2440mm to other level
Plasterwork	Cove cornice to entire home
Windows	
Material	Aluminium windows
Locks	Keyed locks to all windows
Facade	
Facade	Facade as noted in approved architectural drawings
External Cladding	
Cladding	VBA compliant cladding
Roof	
Roof Materials	Metal sheet roofing or concrete roof tiles (floorplan specific)
	Coloured fascia, gutter, downpipes and cappings

Insulation	
Wrap	Sisalation wall wrap
External Walls	Wall batts to external walls
Ceiling Cavity	Insulation wool to ceiling cavity of living areas
Hot Water System	Electrical storage hot water unit
Garage	
Garage Door	Panel lift garage door with 2 hand held and 1 wall mounted remote control
Staircase	
Stairs	MDF treads and risers with carpet (floorplan specific)
Doors / Furniture	
Entry	Solid core door with digital entrance lock
Internal	Flush panel doors with satin chrome passage handles and air cushioned door stops. Ensuite & laundry door is floorplan specific. (refer to contract plans)
Robes	Hinged door to bedrooms (excluding Bed 1) Chrome knobs to robe hinged cupboards Flushed panel Quickslide to Bed 1 in lieu of hinged doors (Design Specific.)
Skirting / Architraves	
Mouldings	67mm x 18mm primed MDF skirting and architraves
Wet Area	Tiled skirting 100mm to wet areas
Shelving	
Robes	1 x melamine shelf with chrome hanging rails
Linen	3 x melamine shelves
Pantry	4 x melamine shelves
Electrical	
Safety Switches	Safety switches (residual current devices)
Smoke Detector(s)	Direct wired smoke detectors
Internal Light Points	LED downlights to home (as per plan)
External Lights	1 x rear flood light
Exhaust Fans	Exhaust fans to areas with no openable window
Power Points	1 x double powerpoint to each room (refer to electrical plans)
TV/Phone Point	1 x television and phone point (refer to electrical plans)
Data Point	1 x data point (refer to electrical plans)



LED downlights to home

Lofty high ceilings

Overhead cupboards including feature open shelves

20mm kitchen mineral surface benchtop

Timber laminate to main living areas

Artist Impression: Images used are for colour reference and material finish only, please refer to contract drawings. Image shown includes upgrade options. Note: Undermount sink, overhead cupboards above fridge and decor are not included. Render based on a Capri Series kitchen design.

Heating / Cooling	
Heating Panels	Heating panels to all bedrooms and second living (floorplan specific)
Cooling System	Reverse cycle split system to main living (unit size is floorplan specific)

Toilets	
Toilet Suite	Dual flush cisterns with vitreous china pan
Toilet Roll	Toilet roll holders
Basin	Wall mounted basin with mirror to powder room (floorplan specific)

Bathroom and Ensuite	
Cabinetry	Laminate cabinets
Benchtops	20mm mineral surface benchtops
Basin/Tapware	Vitreous china designer basins with chrome flick mixers
Bath	Freestanding bath with chrome outlet and tap set (floorplan specific)
Mirror	Polished edge mirrors (size is width of vanities)
Shower Base	Tiled shower base
Shower Screen	Framed pivot door screen to all showers
Shower Outlet	Wall mounted shower on rail with chrome mixer
Towel Holder	Double towel rail holder or 2no. hooks (floorplan specific)
Handles	Finger pull cabinetry and doors to bathroom/ ensuite (where applicable)

Australian Made Kitchen	
Benchtops	20mm mineral surface benchtops
Doors/Drawers	Laminate panels and doors
Overhead Cupboards	Overhead cupboards above kitchen including feature open shelf
Sink	Stainless steel sink with chrome mixer
Handles	Finger pull cabinetry and doors to kitchen (where applicable)

Solar	
Solar PV	Minimum 2kw solar PV system with inverter (size to be determined at build stage)

Appliances	
Oven	600mm Fisher & Paykel black built-in oven
Cooktop	600mm Fisher & Paykel black induction cooktop
Rangehood	Fisher & Paykel stainless steel undermount rangehood
Dishwasher	600mm Fisher & Paykel stainless steel dishwasher

Laundry	
Trough	Freestanding laundry trough with cabinet and chrome mixer

Flooring	
Flooring	Timber laminate (please refer to standard floorplan for locations)
Floor Tiles	Ceramic floor tiles to bathroom, toilet, ensuite and laundry
Carpet	Carpet to remainder (refer to standard plans)

Wall Tiles	
Kitchen	Ceramic wall tiles to above kitchen bench including behind feature shelving
Shower	Ceramic wall tiles to shower walls
Bath	Ceramic wall tiles bath edge to floor

Paint	
Ceiling	Premium 2 coat ceiling paint system
Internal Walls	Premium 3 coat wall paint system
Timberwork	High gloss enamel to all interior wood work and doors
Cladding	2 coats to all exterior claddings

External	
Driveway	Concrete driveway (as per plan)
Landscaping	Full front and rear landscaping with plants, pebbles and mulch
Fencing	Fixed fencing to all boundaries to developers requirements (refer to plans)
Letterbox	Pre-formed letterbox
Clothesline	Folding clothesline (plan specific) (All external works to builders discretion)

Please note Nostra Homes and Developments Pty Ltd standard specifications are subject to change without notice and we reserve the right to substitute any items with equivalent products at anytime. Please note that various items that may be displayed in our homes may not be included in our standard specifications.



Designer basins & tapware

20mm mineral surface benchtop

Full floating laminate cabinets

Oversized floor tiles

Artist Impression: Images used are for colour reference and material finish only, please refer to contract drawings. Note: Render based on an Inverloch design.

Interior styling that is easily accessible.

Your choice of two colour schemes.



Mode.
A light and soothing sanctuary.

A flat-lay photograph of various material swatches on a light grey background. The swatches include different shades of wood, a textured grey fabric, and several rectangular pieces of paint in neutral tones. A silver fork and a small wooden bowl with a spoon are also included in the arrangement.

Luxe.
A moody and dramatic space.

A flat-lay photograph of various material swatches on a light grey background. The swatches include a dark wood plank, a textured dark fabric, and several rectangular pieces of paint in neutral tones. A silver fork, a small white bowl with a spoon, and a string of light-colored beads are also included in the arrangement.



Built by Nostra Homes,
backed by trusted
partnerships.



BUILDER

Specialising in turn-key townhome living, Nostra Homes have been building homes across Melbourne since 2006. Nostra Homes maintains a focus on creating affordable homes using only quality products. With

a high level of standard finishes, Nostra Homes' Townhome options are a great choice for anyone looking for a modern, low maintenance living space with architectural appeal.

Nostra Homes' point
of difference.

Distinguished architectural designs and craftsmanship.



Architecturally designed
turnkey homes



25 Year Structural
Guarantee*



Dedicated Customer
Service Officer



Bespoke colour
schemes



12 Months RACV
Home Assist*



Energy Efficient



DEVELOPER

Villawood Properties has grown to become one of Australia's leading residential land developers. With a proven track record in delivering innovative, community-focused developments, Villawood boasts a portfolio of over 50 completed residential projects. Villawood


Properties understands there is much more to creating a living, breathing community than simply constructing a housing allotment, and are committed to going that extra mile to deliver vibrant communities where residents form strong and lasting relationships.

Our trusted suppliers.

Quality homes and strong partnerships, delivering excellence together.



NOTE All colours shown in this book are a guide only. Categories and colours are indicative and can be subject to change.
*For terms and conditions, please visit <https://nostrahomes.com.au/terms.html>



Build with property
experts you can trust.

Proudly built and developed by

NOSTRA
HOMES

villawood
properties

House and land sold separately. Construct ALM Pty Ltd operating with Nostra Homes and Developments acts as the builder of the home only. Buyers must enter into a separate contract with the land developer for the purchase and development of the land. Buyers should review the land and building contracts carefully, make their own inquiries and obtain independent advice before proceeding. Nostra Homes and Developments Pty Ltd reserves the right to withdraw or alter any package at any time without notice at its absolute discretion. Estimated costs for the package are indicative only and other costs and fees are payable, including but not limited to: transfer/stamp duty, settlement/registration fees, legal/conveyancing fees, finance costs, site works, engagement of any consultants, approvals, connection for services and variations. Images used are an artist impression for illustrative purposes only. Items depicted in these images that are excluded from the standard inclusions are included but not limited to pendant lighting, frameless shower screen and fixtures. Final drawings are subject to developer and council approval; refer to the contract documentation for further details. The First Home Owners Grant is a Government incentive and is subject to change. Information and other content contained within this document is believed to be accurate as at February 2026 but may change at any time without notice. No warranty or representation (implied or express) is given as to the accuracy, reliability or completeness of the information or other content contained in this document.